
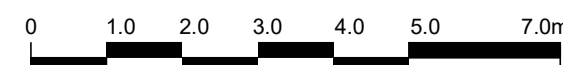
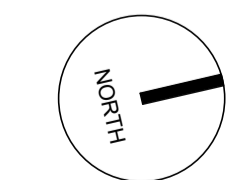


Room Type Legend

- Service/Ancillary/Cycle
- Garden Room
- 1B1P
- 1B2P
- 1B2P Duplex
- 2B3P
- 2B4P
- 2B4P Duplex
- 3B5P Duplex
- 3B6P

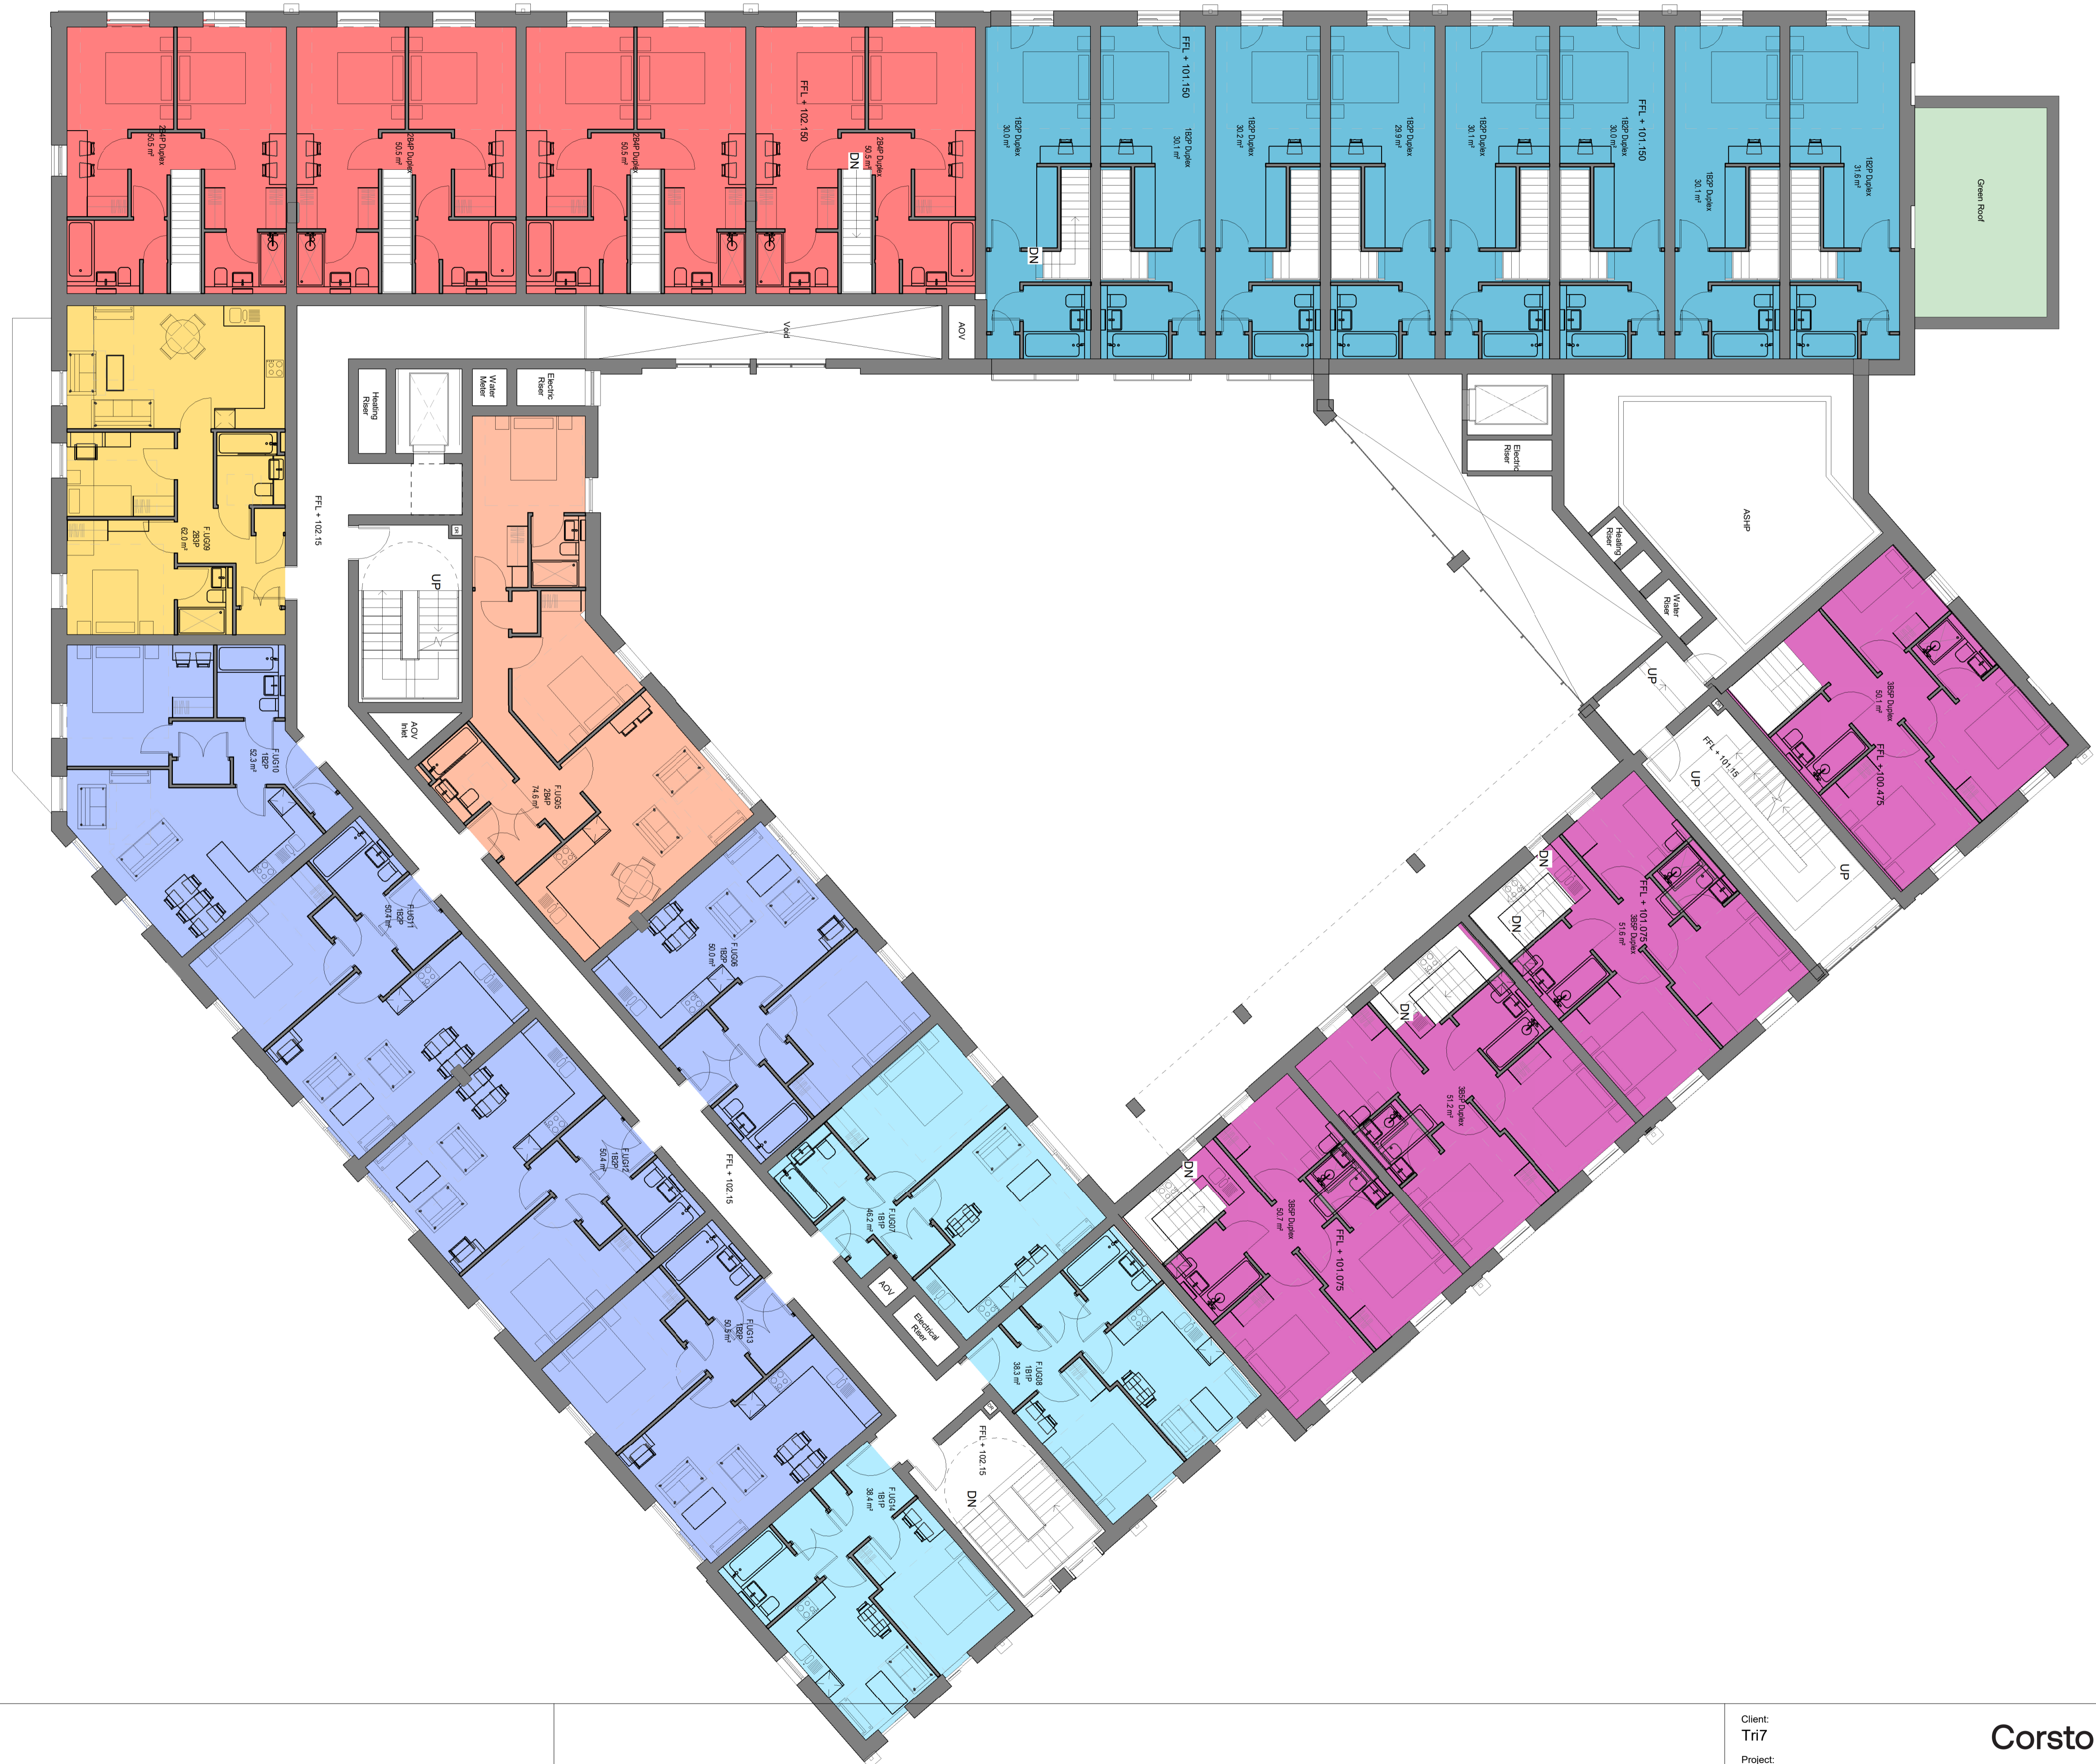

The copyright of this drawing is vested with Corstorphine & Wright Ltd and must not be copied or reproduced without the consent of the company.

Rev.	Description	Date	WG	HS
P-00	Planning Issue	26.05.23	WG	HS
			Drawn	Chk.

Client:  
Tri7  
Project:  
Calthorpe Steet Banbury  
Drawing Title:  
Block F-G Ground Floor  
Drawing Status:  
**PLANNING**

## Corstorphine & Wright

Stourbridge Studio  
The Old Library, Hagley Road, Stourbridge, West Midlands, DY8 1QH  
01354 899 850  
corstorphine-wright.com

Drawn	Checked	Paper Size	Scale	Date	Revision
AS	HS	A1	1 : 100	04.04.2023	P-00