




NEW 7.3M WIDE TARMAC ACCESS ROAD



MANAGED NATURAL GRASSLAND

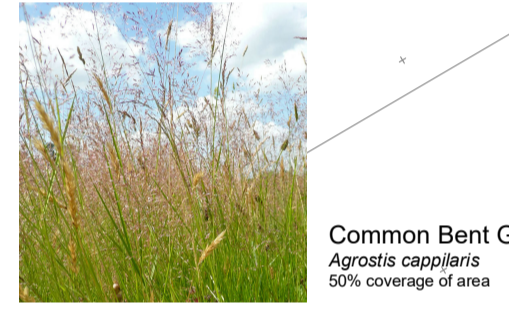

NEW WILDFLOWER MIX PLANTING




NEW SCRUB PLANTING

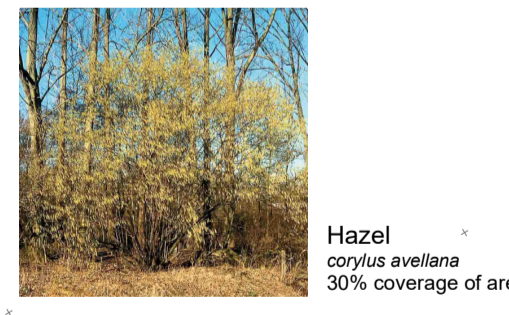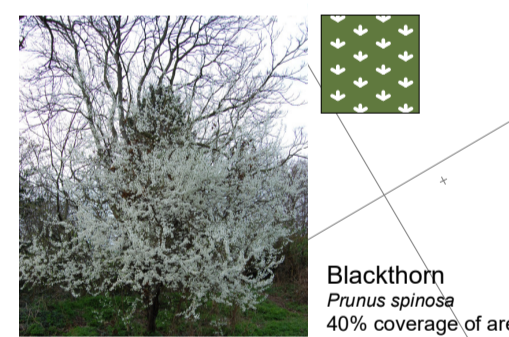


Limestone <10mm

Tarmac

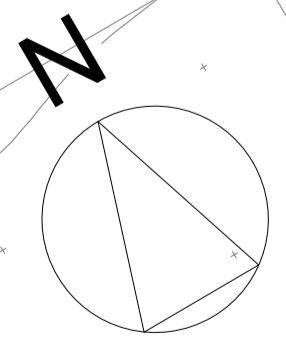

Bicester Arc
Work. Live. Breathe.

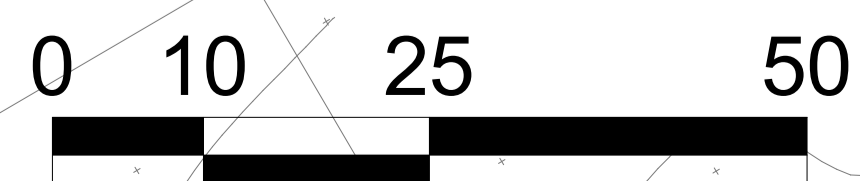

Architecture Planning Design

PEVERIL SECURITIES

PROJECT		CLIENT	
BICESTER ARC		PEVERIL SECURITIES	
DRAWN BY	CHECKED BY	DATE	
DW		31.05.23	
SCALE @ A1		PROJECT NUMBER	
1:500		16SK109	
DRAWING NUMBER		REV	
F102		B	

REV B: Buildings Updated 13.11.23