


South elevation information fascia sign - 1 .20 scale

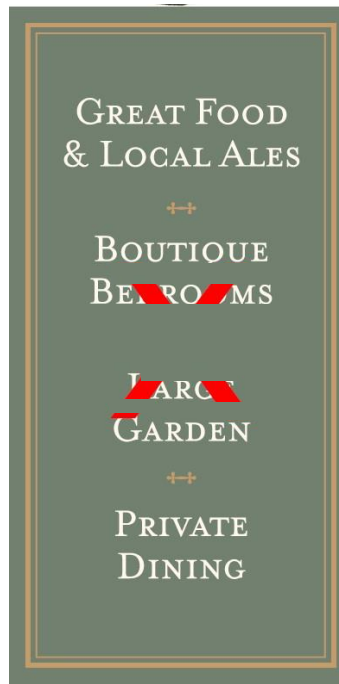

<i>Advertisement Type</i>	fascia sign within doorway reveals
<i>Height -</i>	1.8m
<i>Width</i>	1.15 m (to width of door opening)
<i>Depth</i>	40mm
<i>What is the height from the ground to the base of the advertisement?</i>	2.46m (to base of door opening)
<i>What is the maximum projection of the advertisement from the face of the building?</i>	Inset with reveal
<i>What is the maximum height of any of the individual letters and symbols?</i>	7 cm letters (scaled)
<i>What materials will the advertisement be made of?</i>	satin painted aluminium
<i>The colour of text and background</i>	lettering "New White 59". Background F&B Card Room Green with gold leaf lining.
<i>Will the advertisement be illuminated?</i>	No
<i>Lighting</i>	