



Materials:
 Walls: Brick to match existing and off white render
 Dormer Cheeks: Composite cladding, colour to match roof
 Windows: Grey uPVC double glazed units
 Doors: Grey uPVC double glazed units
 Roof: Interlocking slates
 Flat Roof: Grey single ply membrane
 Rooflights: Velux
 Fascias/Soffits: Grey uPVC
 Rainwater Goods: Black uPVC

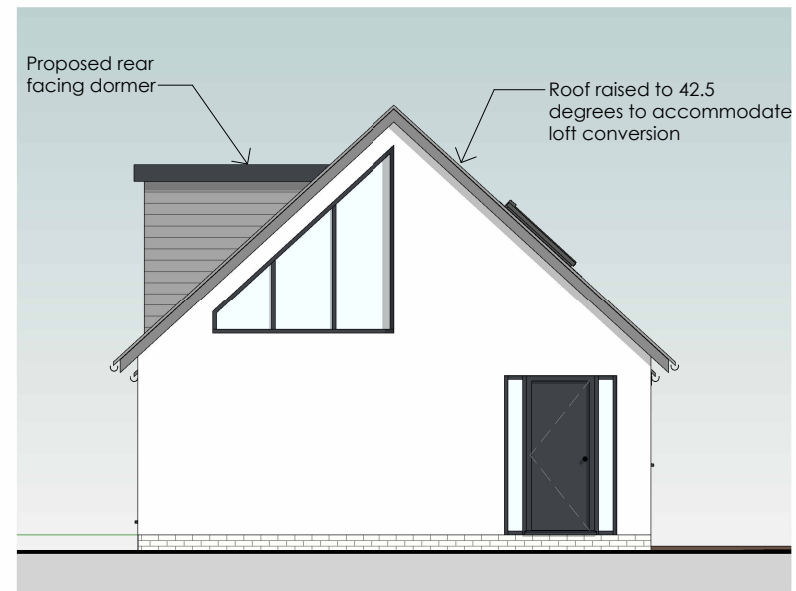

South Elevation

1 : 100

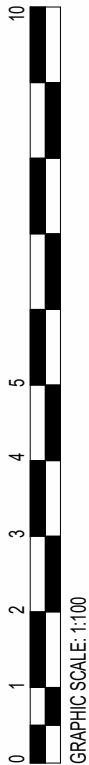

GRAPHIC SCALE: 1:100



West Elevation

1 : 100