




Upstand Detail Under Coping To  
Brickwork (Cavity Wall)

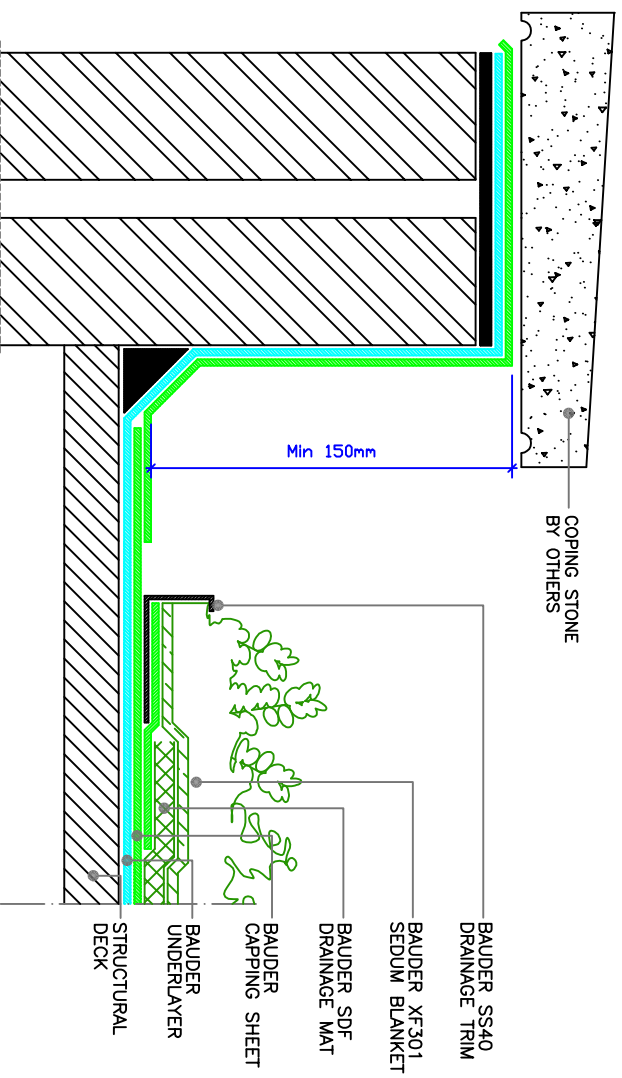

Bauder Euroglaze Rooflight

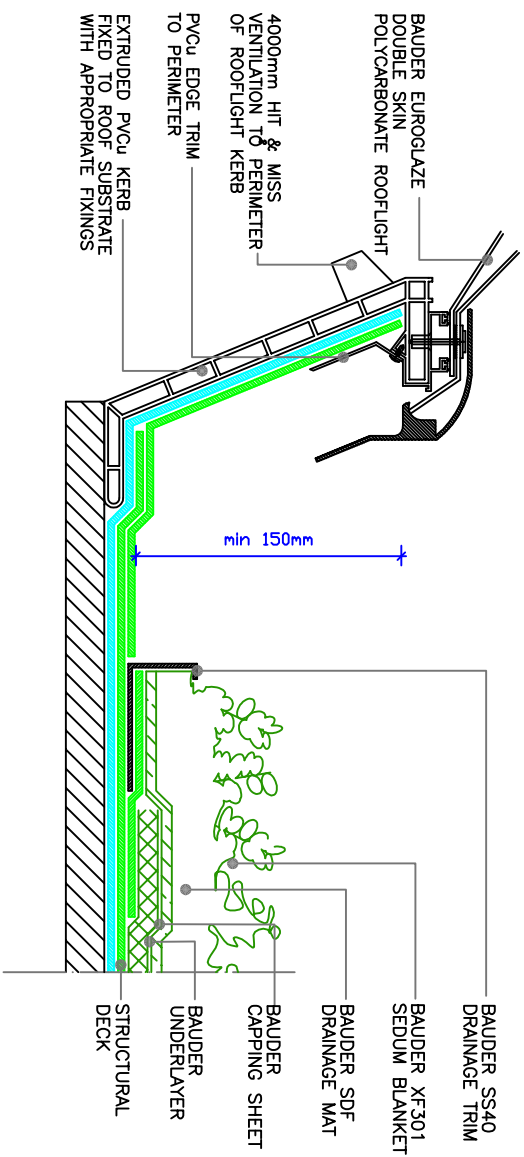

Section Through New Waste Outlet

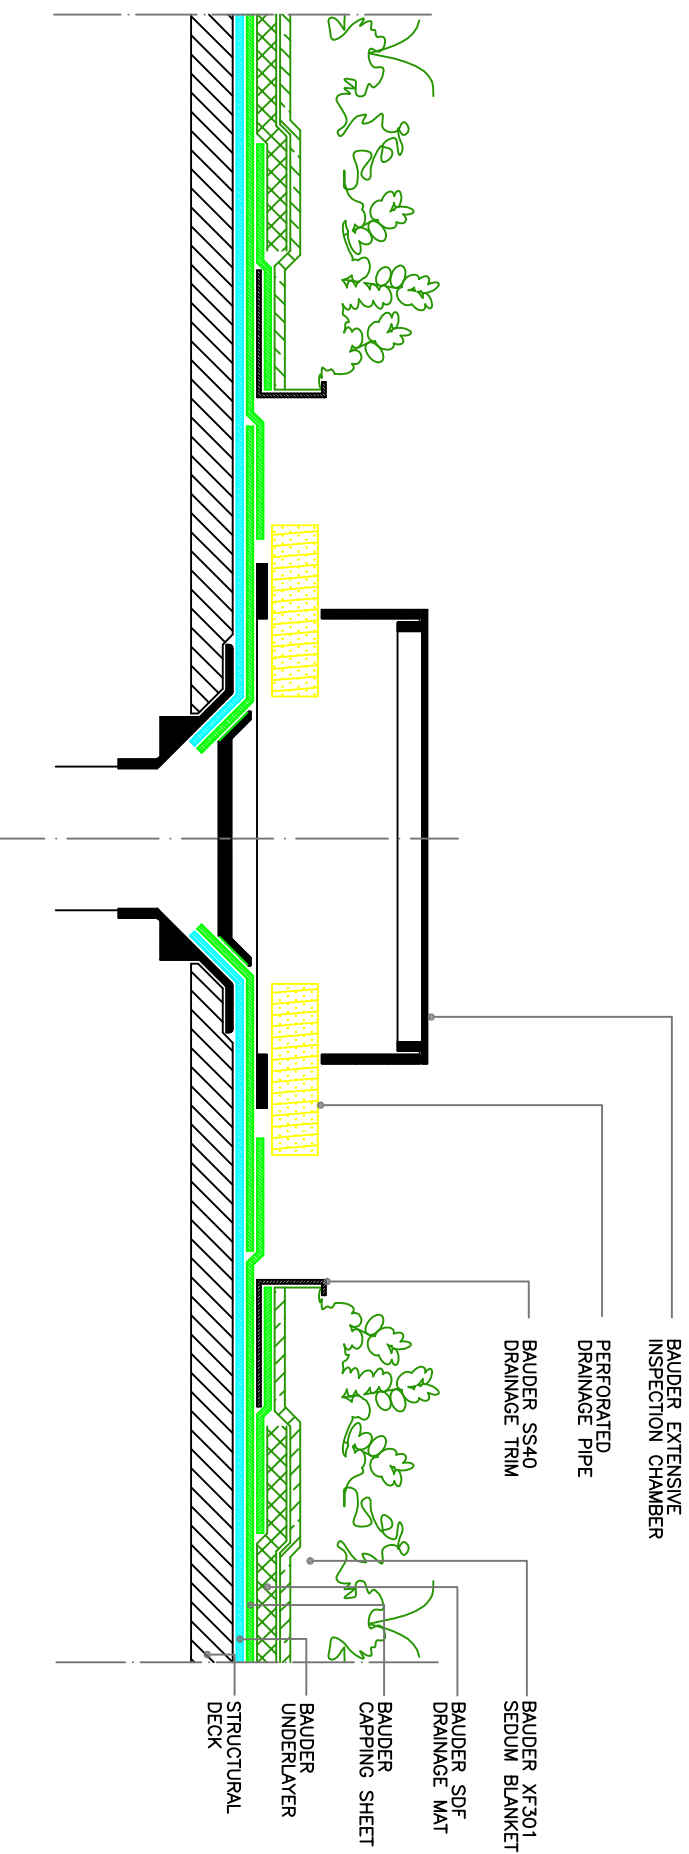

This drawing is subject to copyright. No part of this document may be reproduced, altered, or transmitted in any form or by any means, for any purpose without the express permission of BAUDER LTD

Client:

CONCEPTUAL DETAIL ONLY

Title:

Extensive Standard Details With SS40 Trim(2 of 2)

Contract No:

Drawn By: HND

Checked By:

Date:

Scale: N.T.S.

Drawing No: EXT UNINS 1\*-2\*

Rev No.	Date	Revision	Sig

**BAUDER**

BAUDER LIMITED.  
Broughton House, Broughton Road, Ipswich, Suffolk, IP1 3QR, England.  
Telephone (01473) 251671 Fax: (01473) 230761