


### Legend

- 3km Radius Study Area
- Rights of Way**
- BOAT
- Public Bridleway
- Public Footpath
- Restricted Byway
- Site Boundary
- Listed Buildings**
- Grade I
- Grade II\*
- Grade II
- SSSI
- Scheduled Monument




### BICESTER MOTION INNOVATION QUARTER

Figure 1:  
Site Location & Designations Plan

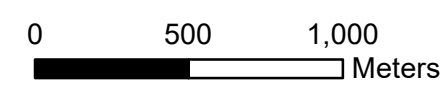

© Crown copyright and database rights 2018  
Ordnance Survey 0100031673



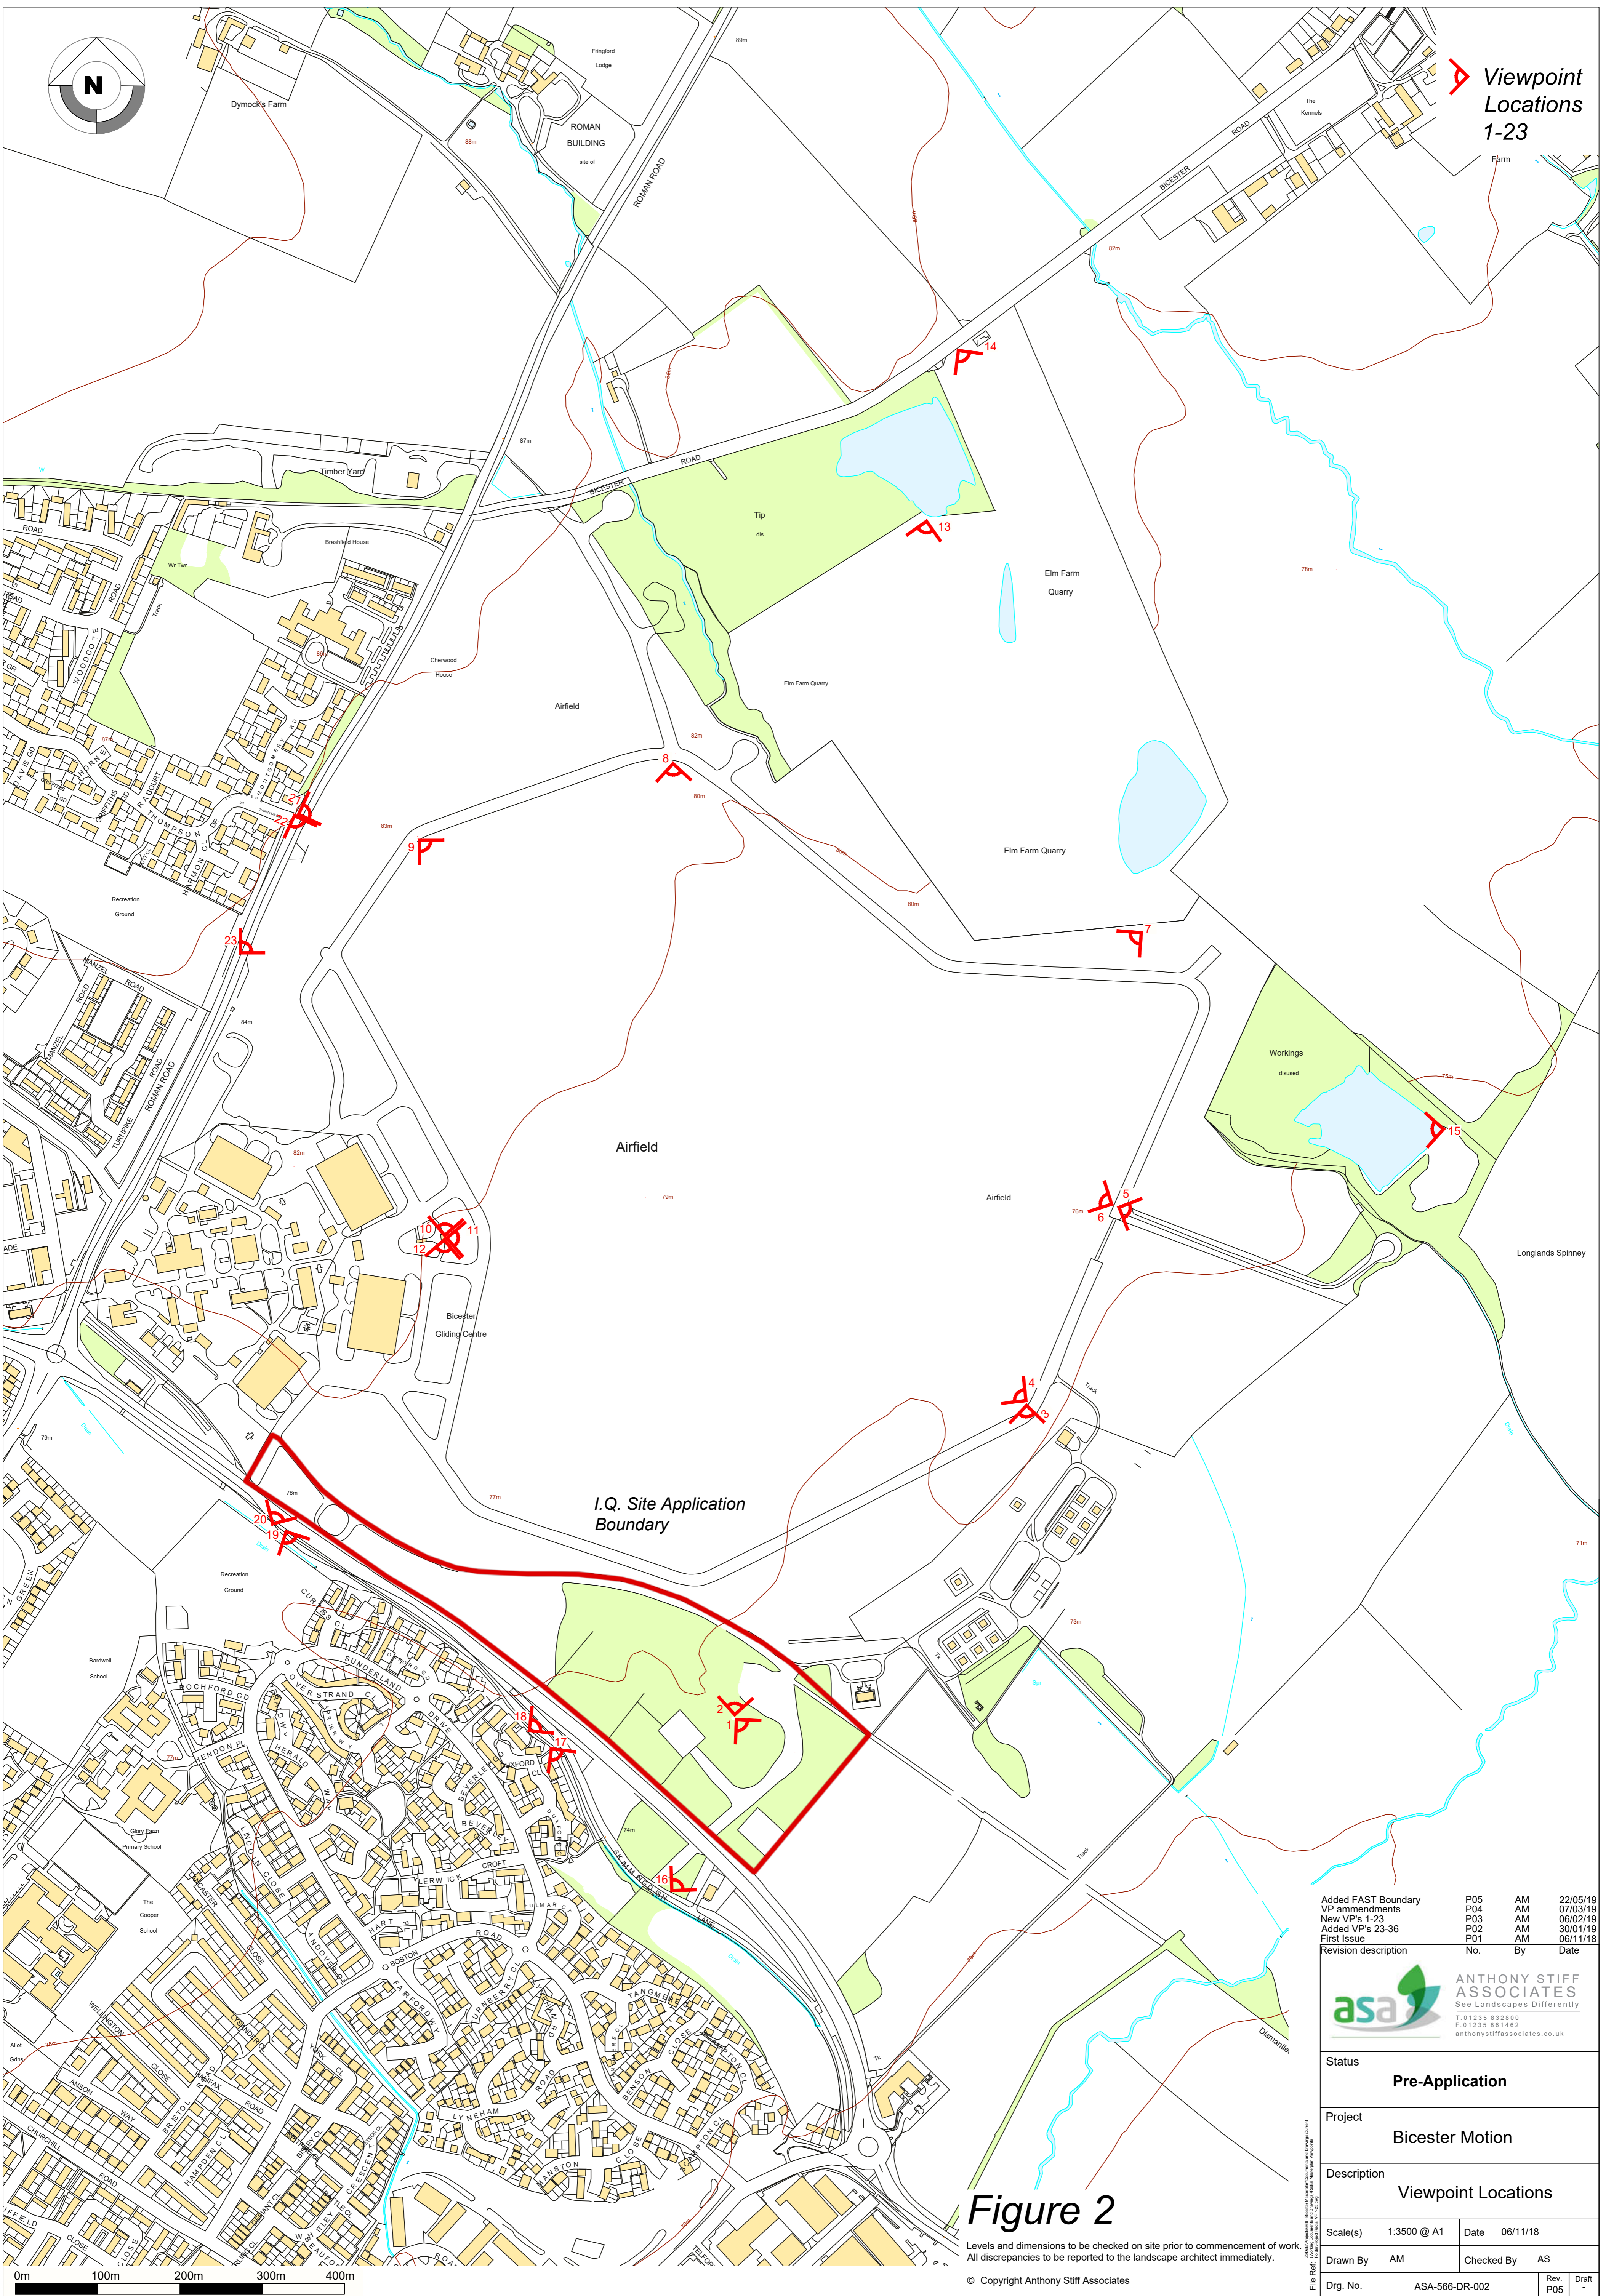

**Viewpoint Locations 1-23**


**Figure 2**

Levels and dimensions to be checked on site prior to commencement of work. All discrepancies to be reported to the landscape architect immediately.

Added FAST Boundary	P05	AM	22/05/19
VP amendments	P04	AM	07/03/19
New VP's 1-23	P03	AM	06/02/19
Added VP's 23-36	P02	AM	30/01/19
First Issue	P01	AM	06/11/18

**asa** ANTHONY STIFF ASSOCIATES  
See Landscapes Differently  
T 01235 832800  
F 01235 861462  
anthonystiffassociates.co.uk

Status	<b>Pre-Application</b>		
Project	<b>Bicester Motion</b>		
Description	<b>Viewpoint Locations</b>		
Scale(s)	1:3500 @ A1	Date	06/11/18
Drawn By	AM	Checked By	AS
Drg. No.	ASA-566-DR-002	Rev.	P05
		Draft	-

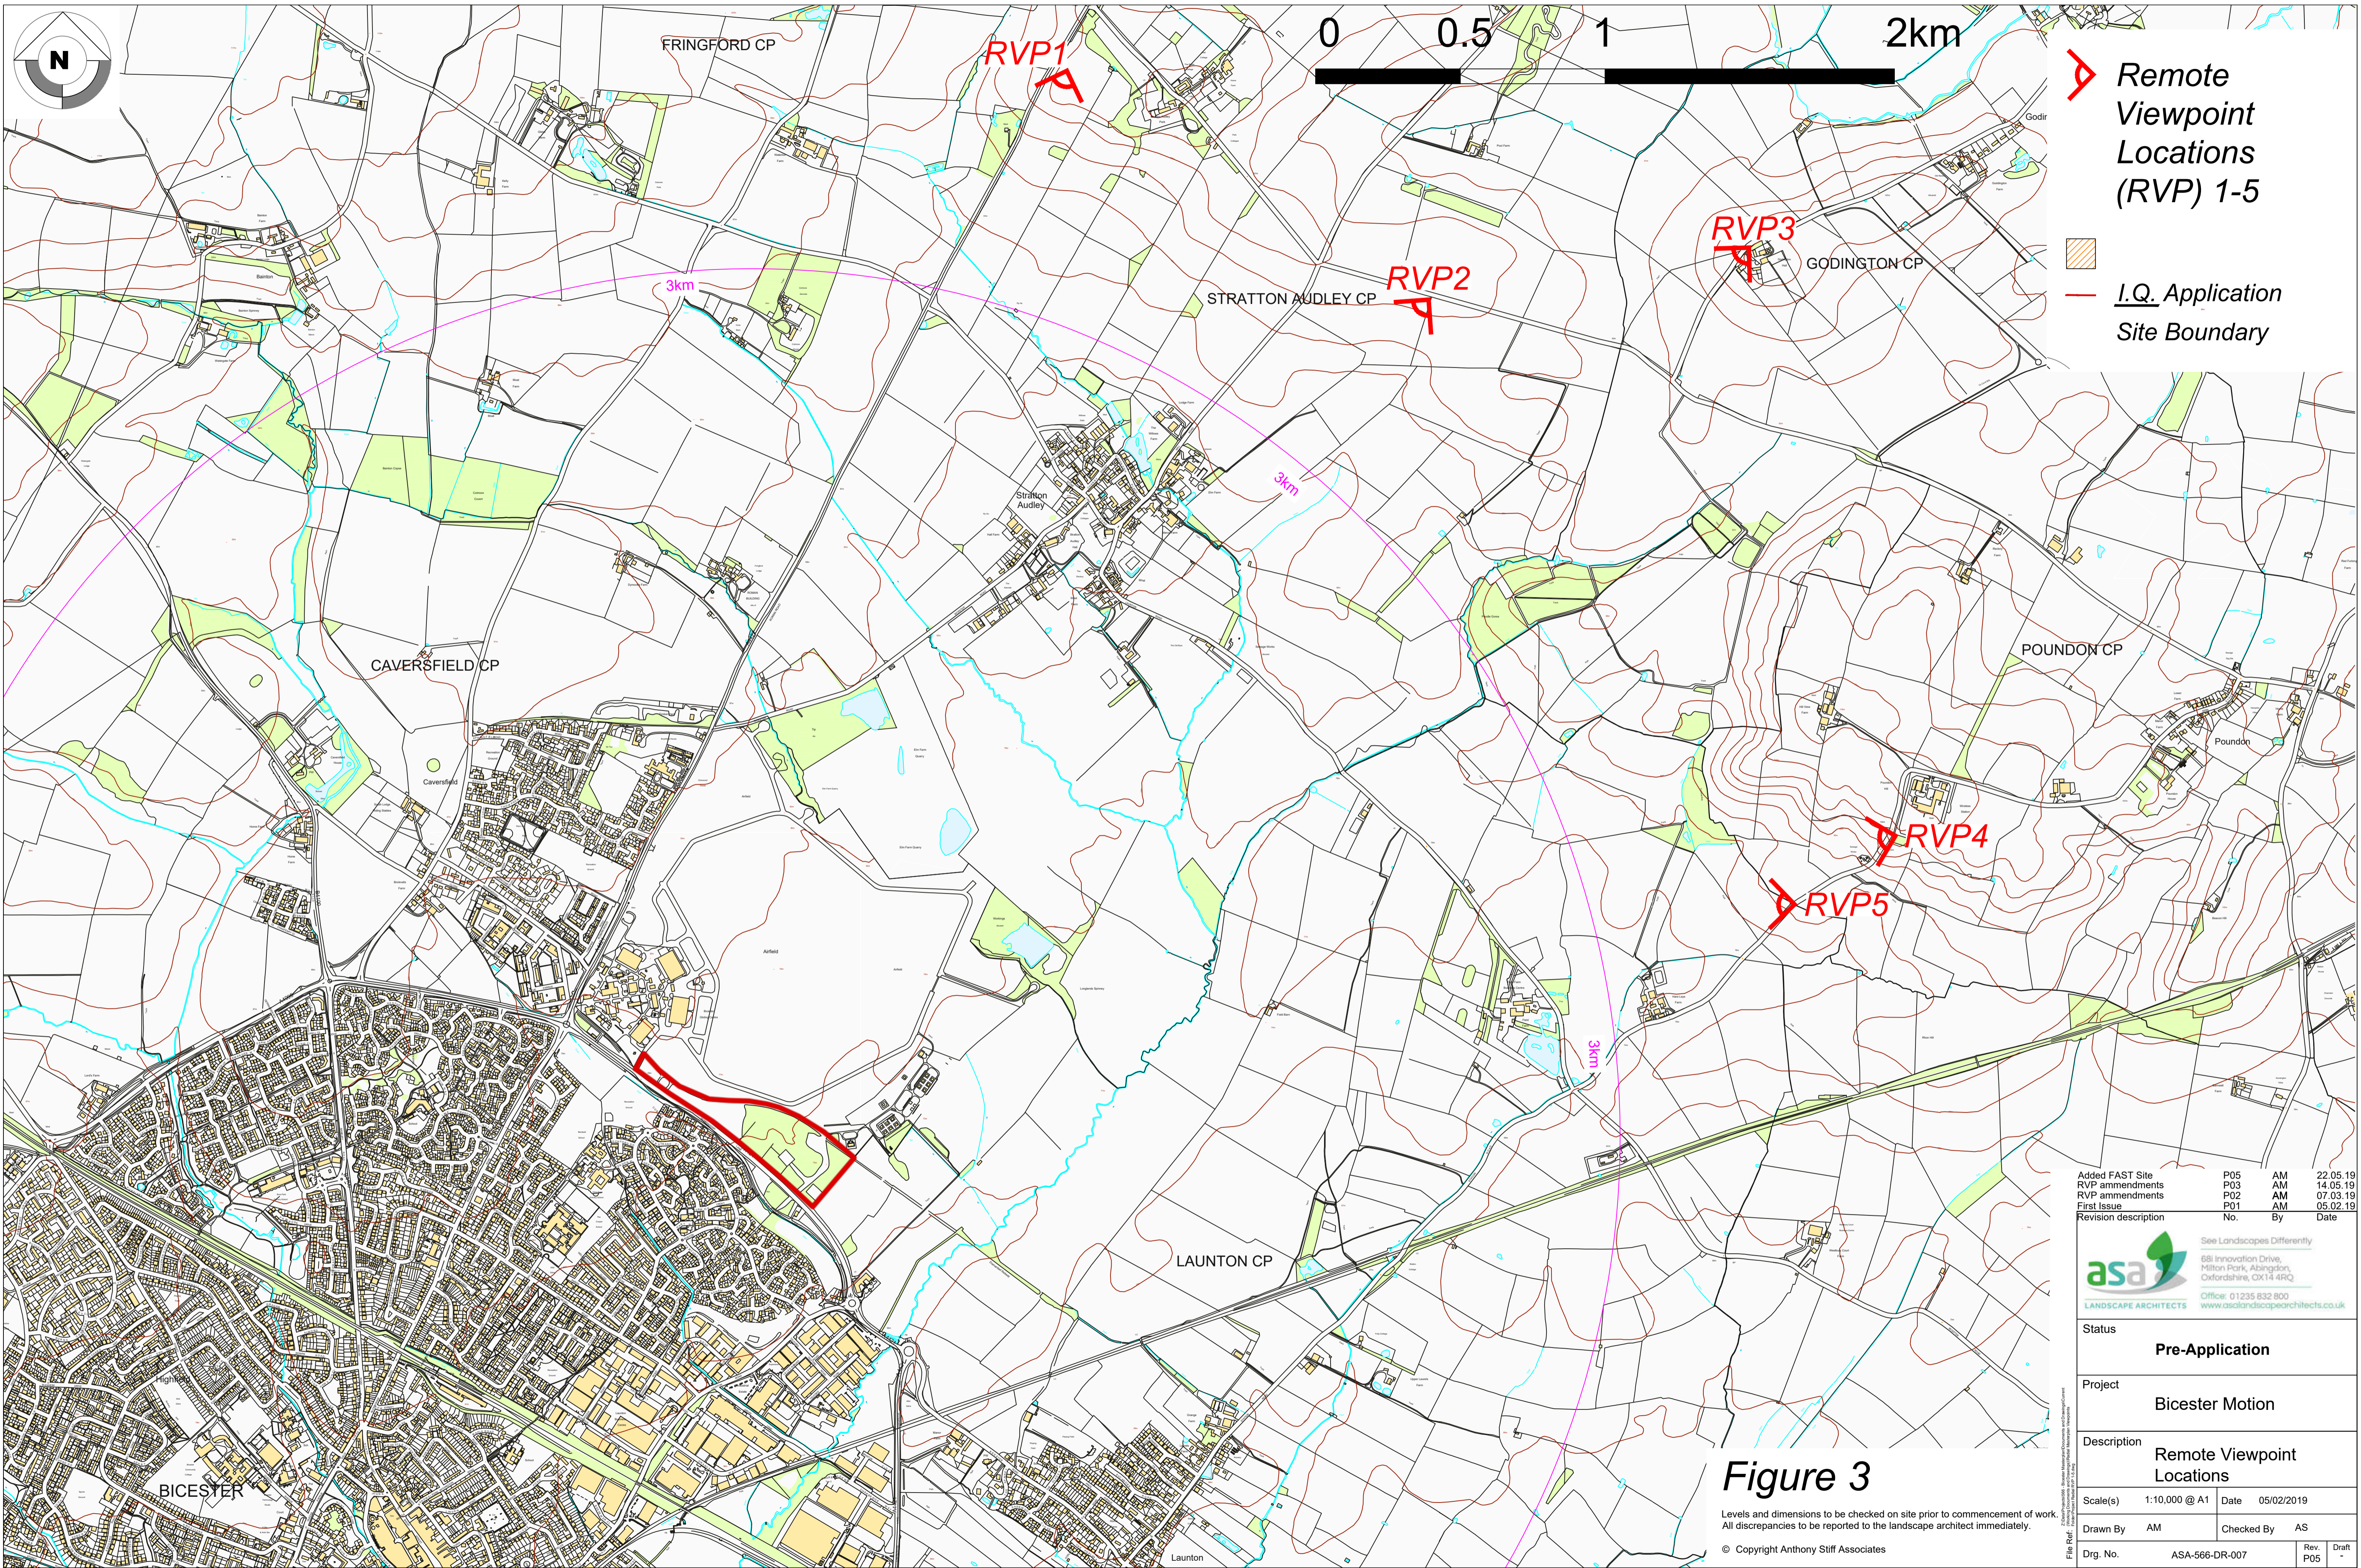

Remote Viewpoint Locations (RVP) 1-5

I.Q. Application Site Boundary

Added FAST Site	P05	AM	22.05.19
RVP amendments	P03	AM	14.05.19
RVP amendments	P02	AM	07.03.19
First Issue	P01	AM	05.02.19
Revision description	No.	By	Date


See Landscapes Differently  
 68 Innovation Drive,  
 Milton Park, Abingdon,  
 Oxfordshire, OX14 4PQ  
 Office: 01235 832 800  
 www.asalandscapearchitects.co.uk

Status	<b>Pre-Application</b>		
Project	<b>Bicester Motion</b>		
Description	<b>Remote Viewpoint Locations</b>		
Scale(s)	1:10,000 @ A1	Date	05/02/2019
Drawn By	AM	Checked By	AS
Dwg. No.	ASA-566-DR-007	Rev	P05
		Draft	

**Figure 3**

Levels and dimensions to be checked on site prior to commencement of work. All discrepancies to be reported to the landscape architect immediately.

© Copyright Anthony Stiff Associates

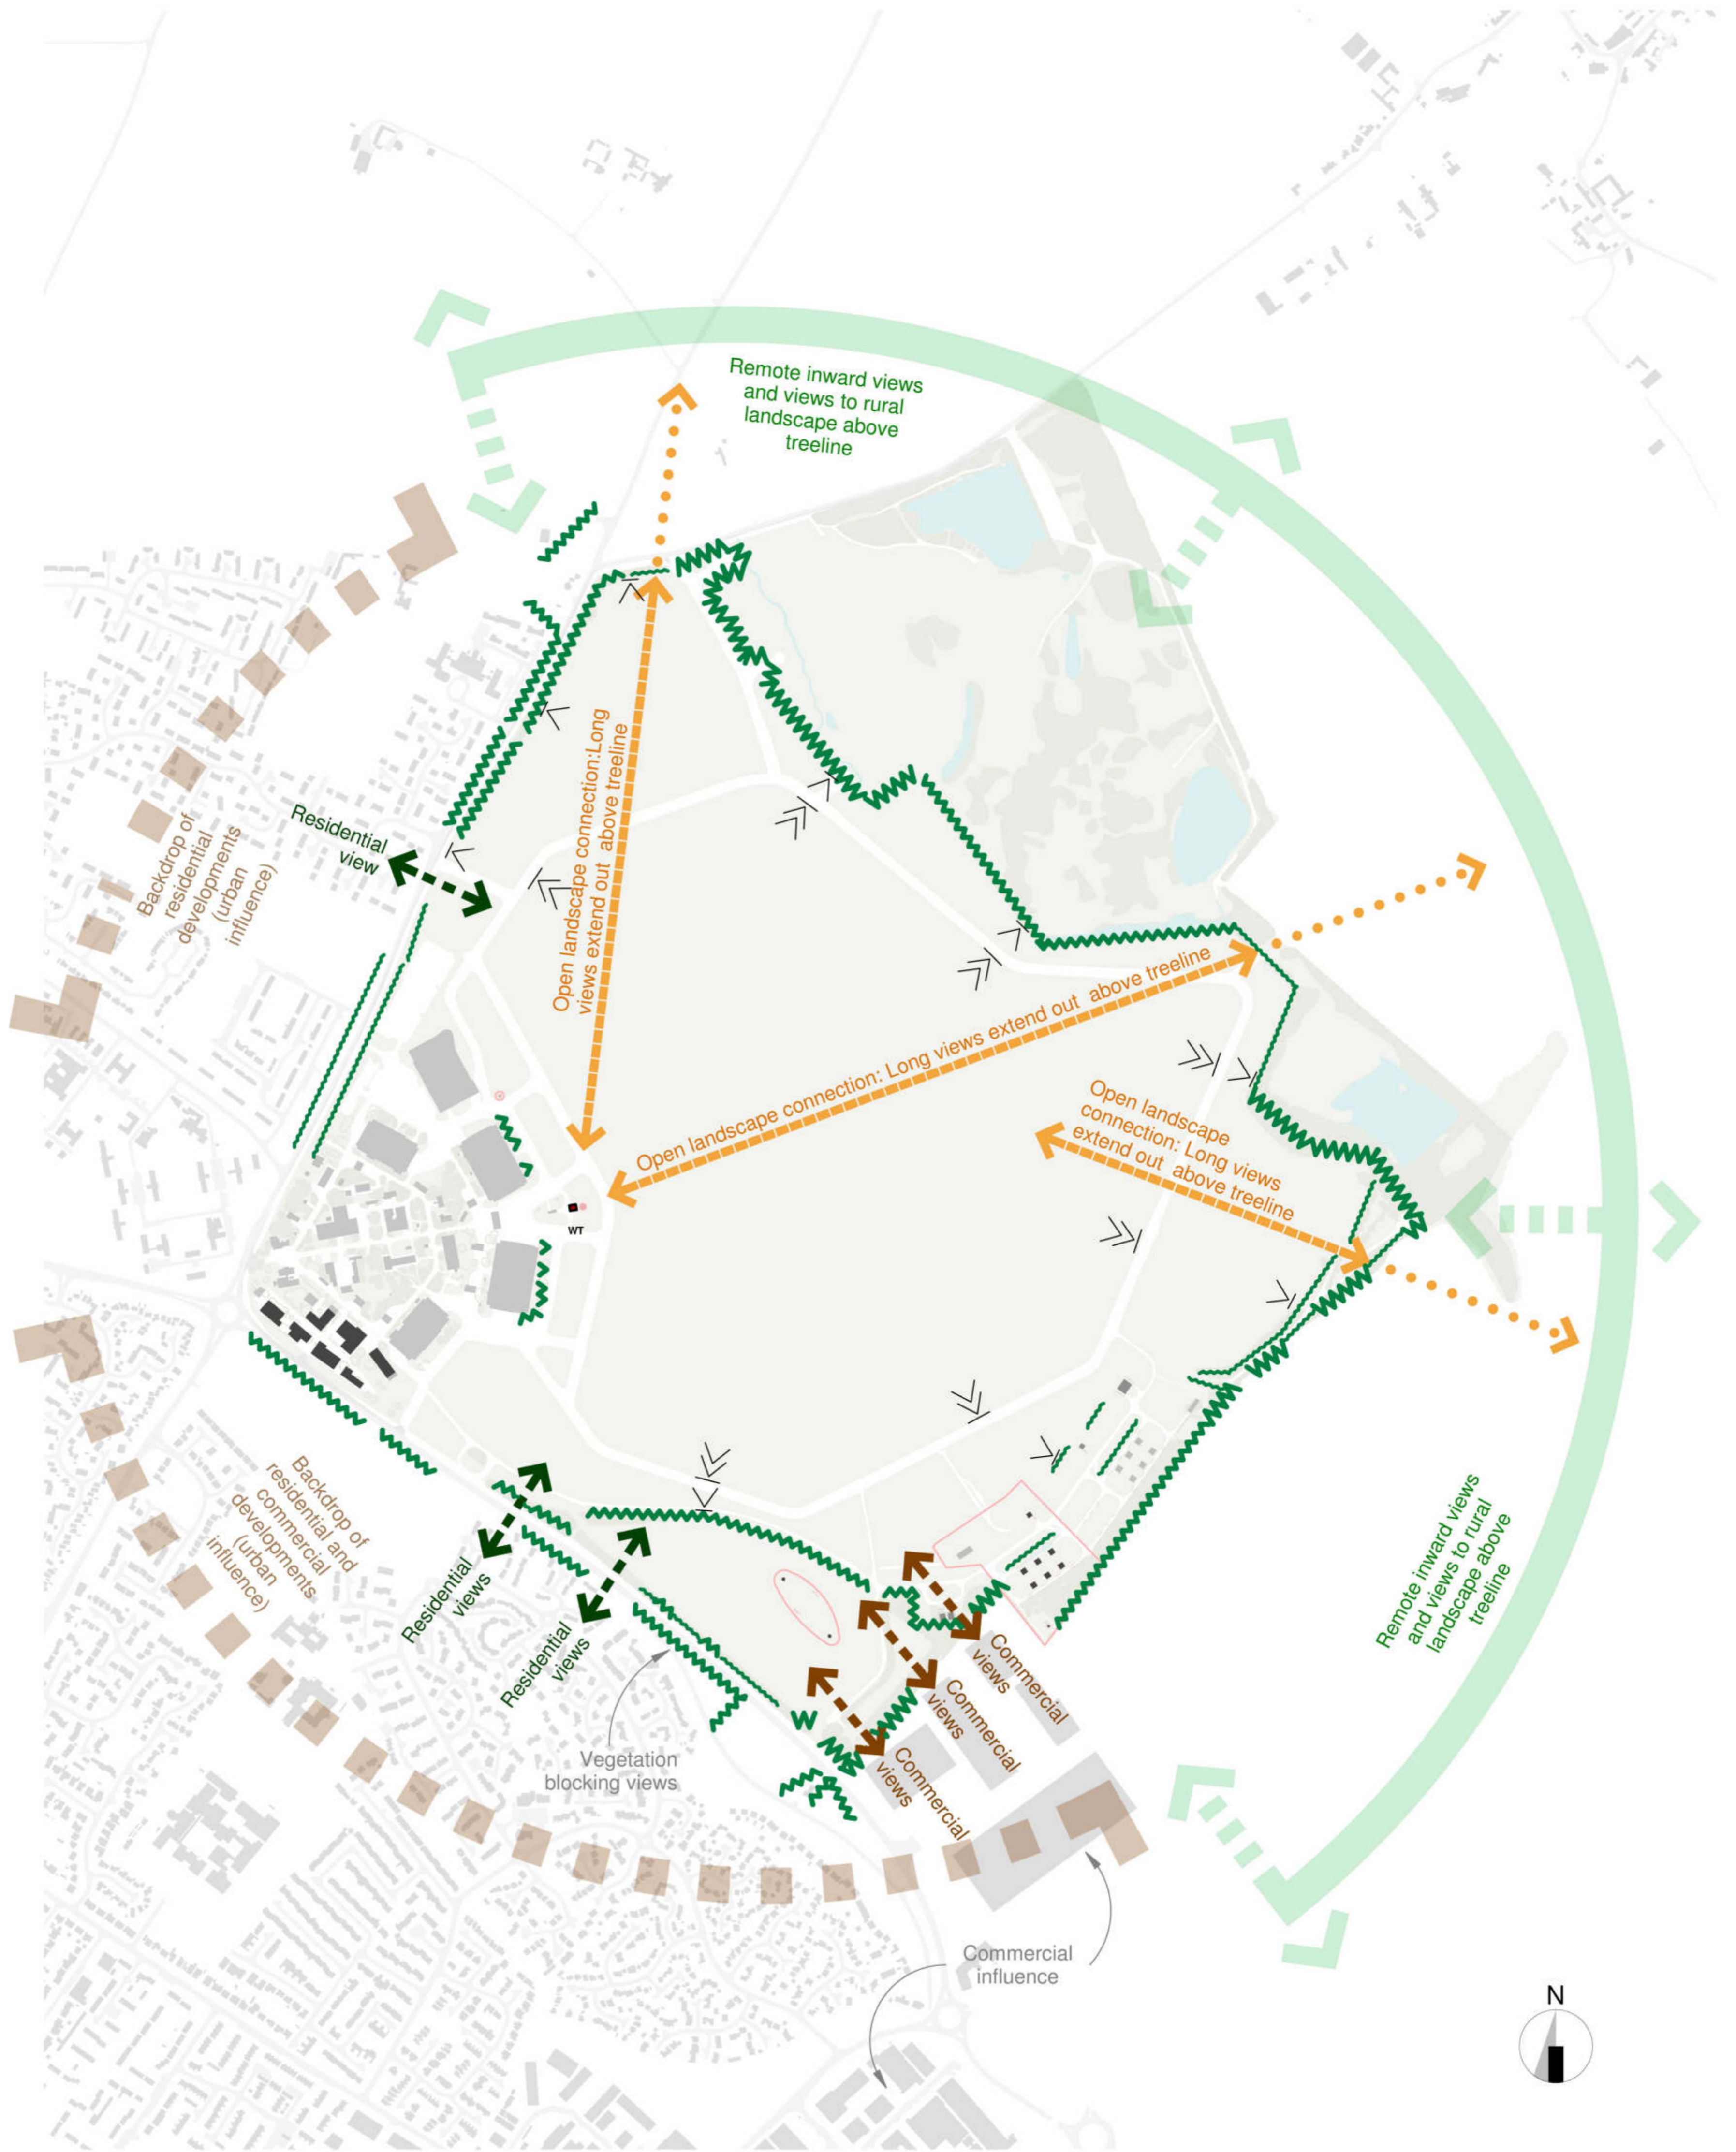

**KEY:**

Openness of flying field

Peripheral area contributing to 'openness'

5-8m Trees / Scrub / Landscape edge

8-14m Trees / Landscape edge

14m+ Trees / Landscape edge

**ASA**  
Figure 4A

**LANDSCAPE SIGNIFICANCE DIAGRAM 1 - Views & Setting**

PLANNING

DRAWN BY: AH CHECKED BY: AH

PROJECT: 5002854-RDG-XX -ST- SK -A-9954 REV:

SCALE 1 : 5000 @ A1

**RIDGE**

THE COWYARDS  
BLEHEIM PARK, OXFORD ROAD  
WOODSTOCK  
OX20 1QR

TEL NO: 01993815000  
WWW.RIDGE.CO.UK

REV DESCRIPTION

DATE BY CHKD



**KEY:**

5-8m Trees / Scrub / Landscape edge

8-14m Trees / Landscape edge

14m+ Trees / Landscape edge

**ASA**  
Figure 4B

**LANDSCAPE SIGNIFICANCE DIAGRAM 2 - Key Features / Character Areas**

**PLANNING**

DRAWN BY: AH CHECKED BY: AH  
 PROJECT: 5002854-RDG-XX-ST-SK-A-9955 REV:  
 SCALE 1:5000 @ A1

**RIDGE**

THE COWYARDS  
 BLENHEIM PARK, OXFORD ROAD  
 WOODSTOCK  
 OX20 1QR

TEL NO: 01993815000  
 WWW.RIDGE.CO.UK

REV DESCRIPTION

DATE BY CHD

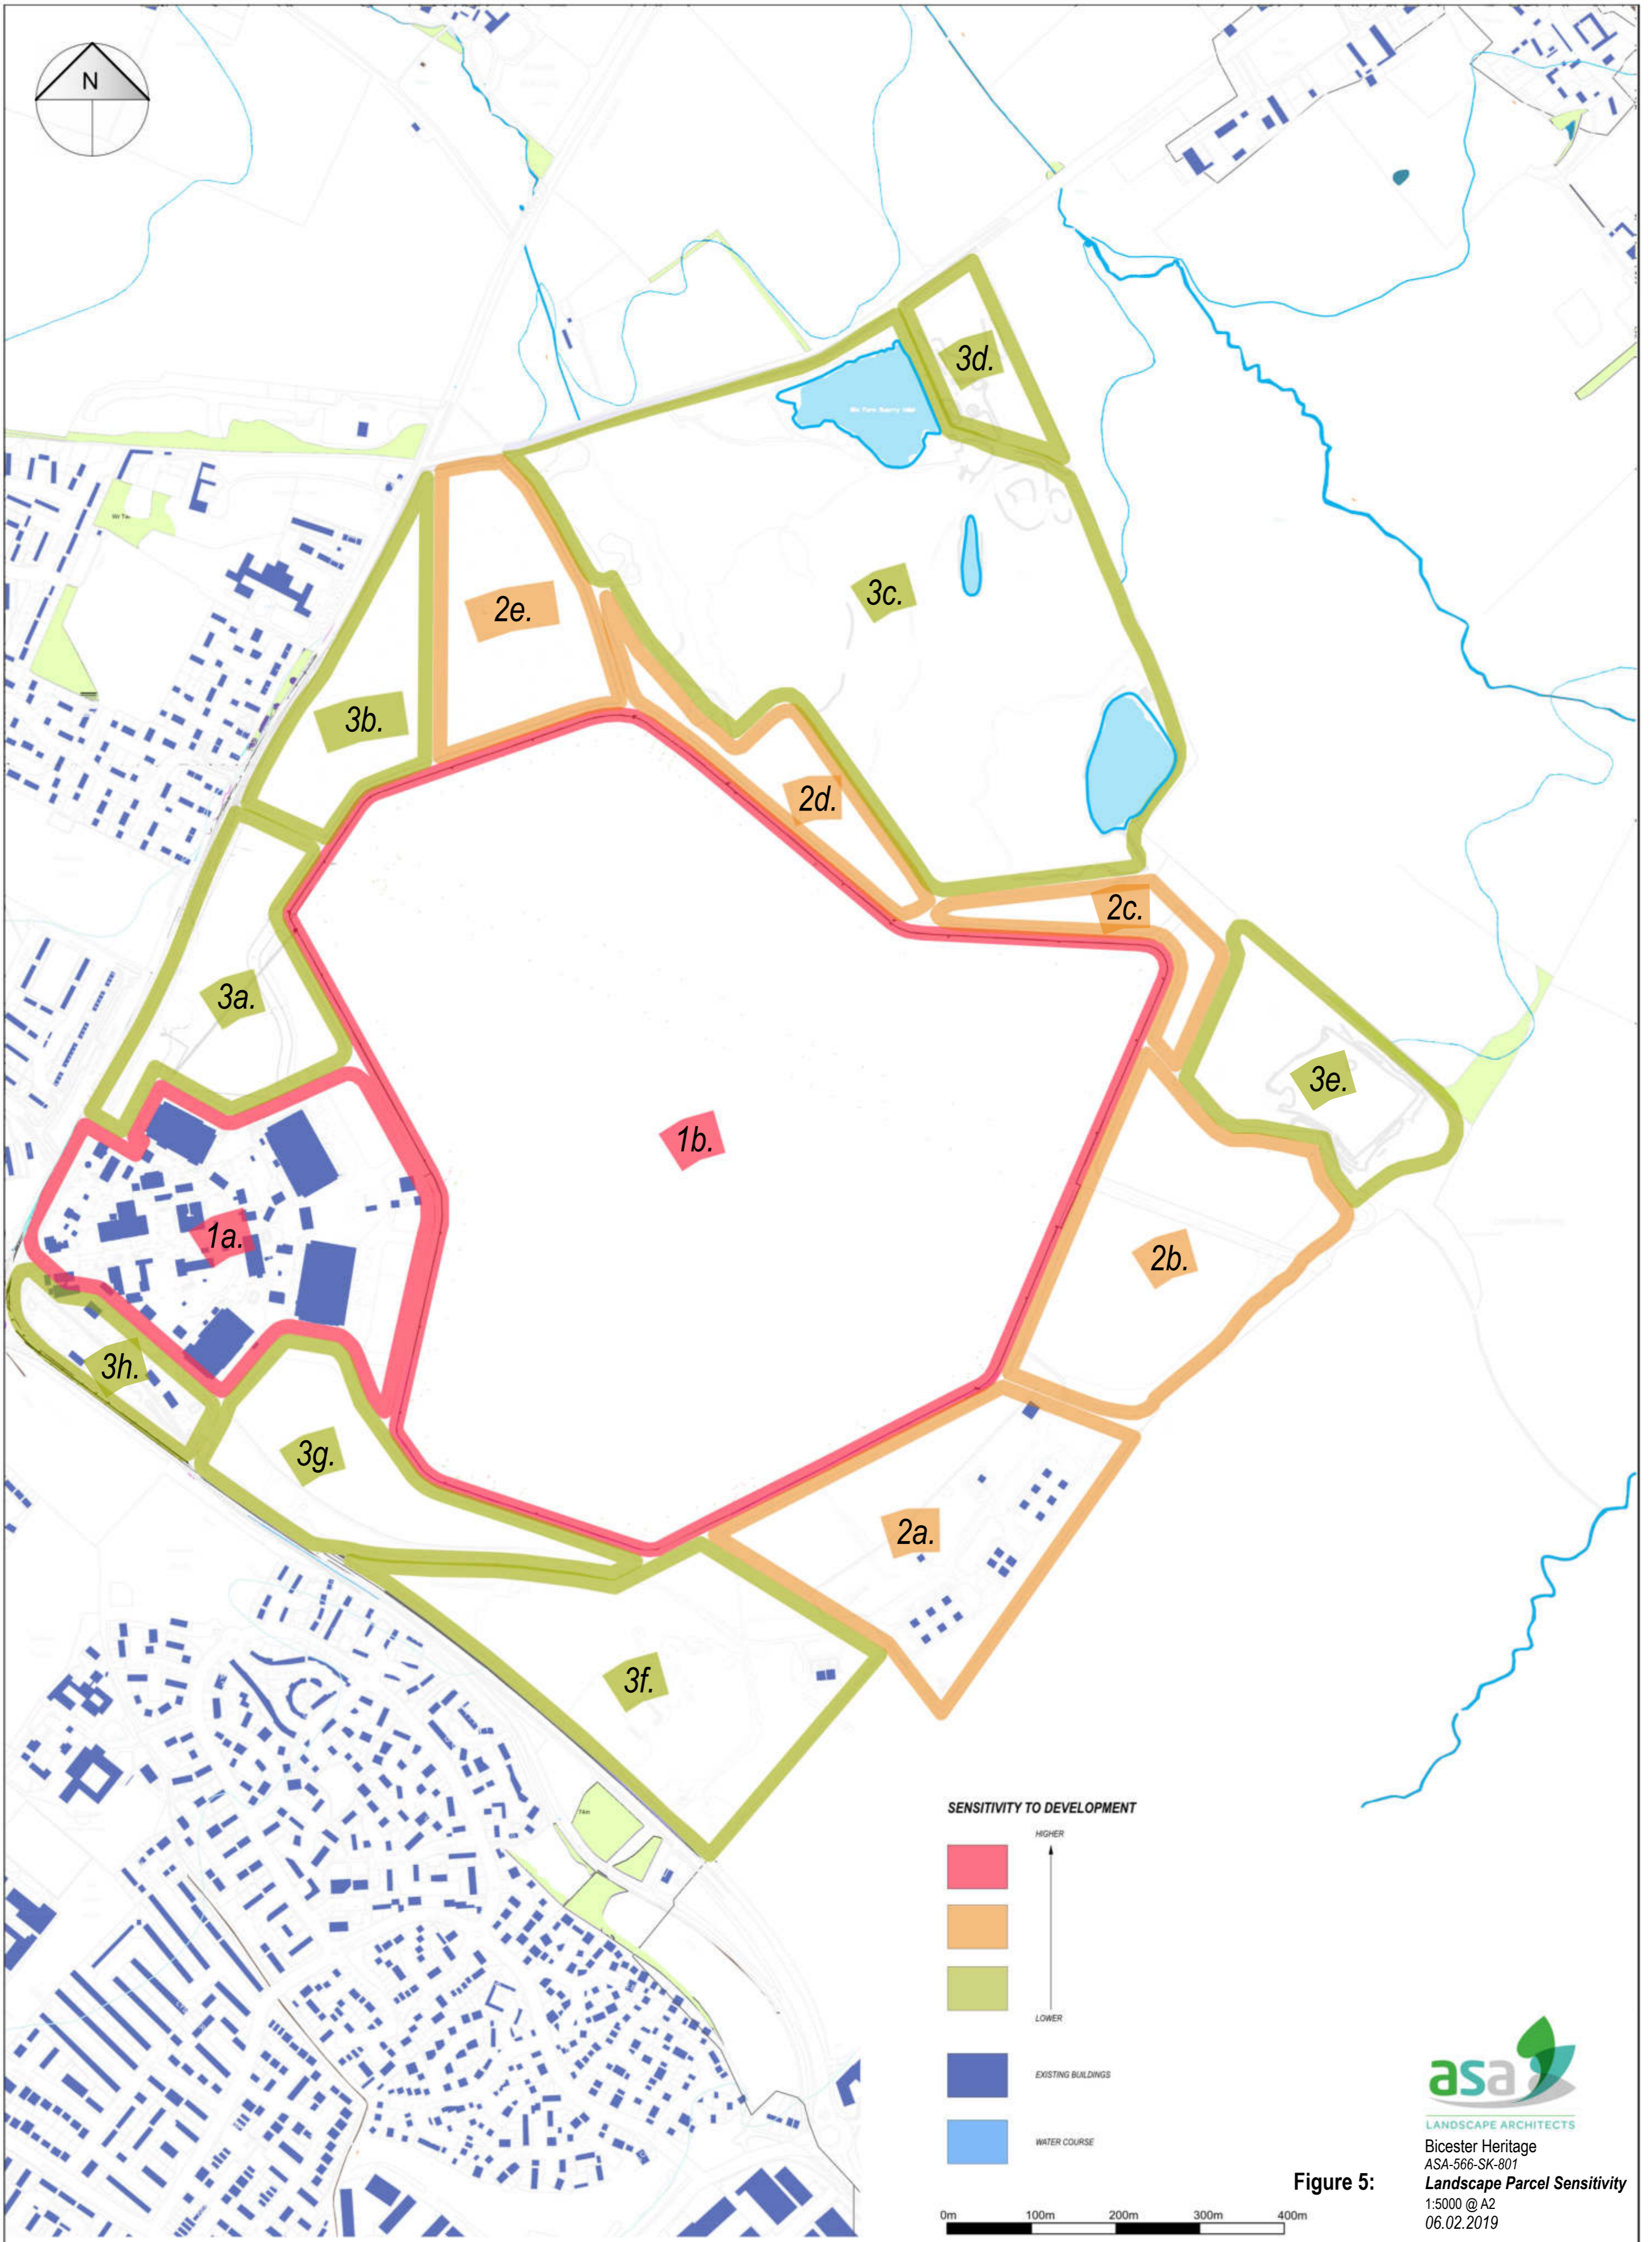


Figure 5:

