


NOTES

- All trees, feature shrubs, climbers, shrubs and hedgerows to be planted in accordance with the implementation and maintenance guidelines. All landscape proposals must be referred to by the Structural Engineer during foundation design. No tree, feature shrub, climber, shrub and hedgerow species, size or location should be altered without prior approval from the Landscape Architect.
- Individual shrub/hedgerow/climber species to be planted in groups of 3-7.
- Individual species within ornamental shrub mixes to be planted in groups of 3-8.
- Lower growing species within ornamental shrub mixes to be planted at the front of the shrub bed as indicated.
- Planting heights to be specified in the schedule of materials.
- Native hedgerow shrubs to be supplied as bare root stock unless stated.
- Hedgerow shrubs to be planted within a 60cm wide bed and mulched.
- Any native hedgerow shrubs to be planted on a double staggered row, 200mm apart with no less than 1 per linear metre within a 50cm wide bed in accordance with implementation and maintenance guidelines. Any hedgerow stock to have a upright central stem furnished with evenly spread and balanced lateral growth the full length of the stem. If hedgerow hedgerow stock is proposed, shrubs are to be attached to a double line support line for hedgerow stock at 1m high and end for transparent stock at 60cm high fence using an approved clip and end out back to 12m in height at time of planting.
- Planting heights to be specified in the schedule of materials.
- Planting operations to be carried out in accordance with the implementation and maintenance guidelines.
- All planting to be in accordance with the implementation and maintenance guidelines.
- No species, variety, size or position to be amended without the Landscape Architect's prior approval.
- Where trees are planted, the Landscape Contractor shall ascertain the location of drains from the site manager, and shall if necessary make minor adjustments to tree positions to ensure that they are located at least 1.5m from drains. They should however be planted no closer to house/garage than is shown on the drawing, and if shown located in shrub beds, the shape of the latter should be modified if necessary to accommodate the tree position.
- All planting must be in accordance with the implementation and maintenance guidelines.
- If planting is required outside the October-March season, bare root shrubs will be replaced by 3L pot grown plants, and trees will be replaced by a containerised equivalent to be approved by the project landscape architect.

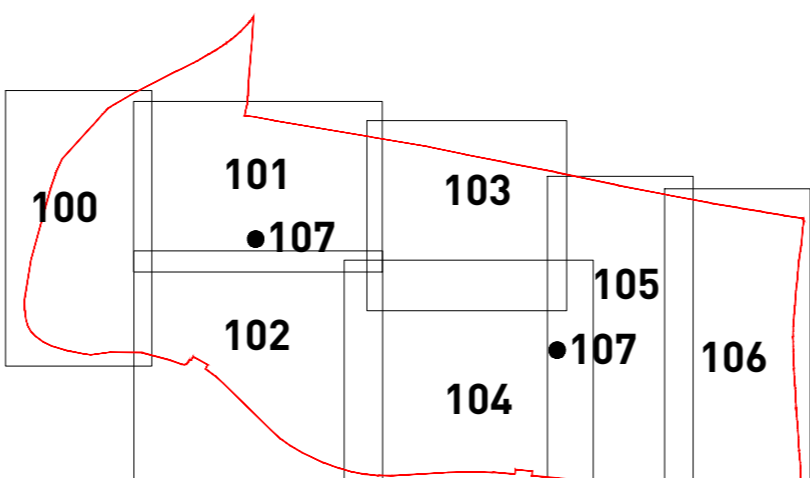

SHEET LOCATION PLAN NTS



PLANT SCHEDULE

ABBR	SPECIES	COMMON NAME	SUPPLY	HEIGHT (CM)	HABIT	CENTRES (M)	QTY (No.)
ACECAM	Acer campestre	Common Maple	EHStd	350-425cm	14-16cm	9	-
ACECAM	Acer campestre 'Etnarj'	Field Maple 'Etnarj'	EHStd	350-425cm	14-16cm	5	-
ACEPLED	Acer platanoides	Emerald Queen	EHStd	350-425cm	14-16cm	7	-
ALNGL	Alnus glutinosa	Common Alder	EHStd	350-425cm	14-16cm	12	-
AMLA	Amelanchier lamarckii	Snowy Mesquit	Multi-stem	200-250cm	14-16cm	2	-
BETN	Betula nigra	River Birch	EHStd	350-425cm	14-16cm	13	-
BETPE	Betula pendula	Common Silver Birch	EHStd	350-425cm	14-16cm	16	-
BETUTA	Betula utilis 'Jacquemontii'	Himalayan Birch	EHStd	350-425cm	14-16cm	8	-
CARBETFF	Carpinus betulus 'Trans Fontaine'	Horseshoe 'Trans Fontaine'	EHStd	350-425cm	14-16cm	12	-
CRAPP	Crataegus prunifolia	Plum-leaf Thorn	EHStd	350-425cm	14-16cm	10	-
LIRTU	Liriodendron tulipifera	Tulip tree	SM	400-500cm	18-20cm	4	-
MALTRI	Morus nigra	Laburnum white apple	EHStd	350-425cm	14-16cm	12	-
PRUBOUA	Prunus 'Sunset Boulevard'	Flowering Cherry 'Sunset Boulevard'	EHStd	350-425cm	14-16cm	11	-
PRURANA	Prunus sargentii 'Rancho'	Sargent Cherry 'Rancho'	EHStd	350-425cm	14-16cm	12	-
PYRACACH	Pyrus calleryana 'Chanticleer'	Flowering Pear 'Chanticleer'	SM	400-500cm	18-20cm	2	-
PYRACACH	Pyrus calleryana 'Chanticleer'	Flowering Pear 'Chanticleer'	EHStd	350-425cm	14-16cm	10	-
QUEL	Quercus ilex	Holly oak	EHStd	350-425cm	14-16cm	3	-
SALFR	Salix fragilis	Crack Willow	EHStd	350-425cm	14-16cm	10	-
SORAUOCR	Sorbus aucuparia 'Cardinal Royal'	Rowan 'Cardinal Royal'	EHStd	350-425cm	14-16cm	11	-
TILCO	Tilia cordata	Small-leaved Lime	SM	400-500cm	18-20cm	6	-
TILCOGR	Tilia cordata	Small-leaved Lime	EHStd	350-425cm	14-16cm	2	-
TILCOGR	Tilia cordata 'Green Spire'	Small-leaved Lime 'Green Spire'	SM	400-500cm	18-20cm	6	-
TILCOGR	Tilia cordata 'Green Spire'	Small-leaved Lime 'Green Spire'	EHStd	350-425cm	14-16cm	6	-

ABBR	SPECIES	COMMON NAME	SUPPLY	HEIGHT (CM)	HABIT	CENTRES (M)	QTY (No.)
CEAT	Ceanothus americanus	Glaucous Atlas cedar	70-90L	175-200cm	3	-	-
PINCY	Pinus sylvestris	Scotch pine	70-90L	175-200cm	6	-	-

ABBR	SPECIES	SUPPLY HEIGHT (CM)	HABIT	CENTRES (M)	QTY (No.)
HYDRACA	Hydrangea paniculata 'Grandiflora'	25L	60-80cm	Bushy	Counted 5
MAGSU	Magnolia 'Susan'	70L	100-125cm	Bushy	Counted 5
PHIUM	Phormium 'Jester'	25L	100-125cm	Triple Crown	Counted 8
PHOSU	Phormium 'Sundowner'	25L	100-125cm	Triple Crown	Counted 7

ABBR	SPECIES	SUPPLY HEIGHT (CM)	HABIT	CENTRES (M)	QTY (No.)
LIGULU	Ligularia vulgaris	90L	60-80cm	Bushy 0.4Cpr	989
PRULAOL	Prunella laurocerasus 'Otto Luyken'	10L	60-80cm	Bushy 0.5Cpr	954
PRULU	Prunus lusitanica	10L	80-100cm	Bushy 0.5Cpr	803

ABBR	SPECIES	SUPPLY HEIGHT (CM)	HABIT	CENTRES (M)	QTY (No.)
HEBALRE	Hebe abliciana 'Red Edge'	10L	30-40cm	0.5Cpr	129
HEBWM	Hebe 'Mrs Winder'	10L	30-40cm	Bushy 0.7Cpr	395
BERTHIA	Berthia 'Eaton's' 'Victoria'	10L	30-40cm	Bushy 0.7Cpr	208
LONNMG	Lonnicera nitida 'May Green'	10L	40-60cm	Bushy 0.7Cpr	224
PACTE	Pachysandra terminalis	3L	15-20cm	Bushy 0.5Cpr	118

ABBR	SPECIES	SUPPLY HABIT	CENTRES (M)	QTY (No.)
FESGLEB	Festuca glauca 'Elijah Blue'	5L	Full Pot 0.7Cpr	263

MIX NAME	ABBR	SPECIES	SUPPLY HEIGHT (CM)	HABIT	CENTRES (M)	QTY (No.)	PLANT TO FRONT
LARGE ORN MIX 10L	AUCJA	Aucuba japonica	10L	60-80cm	Bushy	263	-
LARGE ORN MIX 10L	CORALE	Cornus alba 'Elegantissima'	3L	60-80cm	Branched	0.7Cpr	263
LARGE ORN MIX 10L	ELAMACA	Elaeagnus pungens 'Masulato'	10L	60-80cm	Bushy	0.7Cpr	263
LARGE ORN MIX 10L	PHORFRER	Phoradendron 'Red Robin'	10L	60-80cm	Bushy	0.7Cpr	263
LARGE ORN MIX 10L	PHORFRER	Phoradendron 'Red Robin'	3L	30-40cm	Bushy	0.7Cpr	48
LARGE ORN MIX 10L	CEATHR	Ceanothus thyrsiflorus repens	3L	30-40cm	Bushy	0.7Cpr	48
LARGE ORN MIX 10L	EUFOENG	Eunymus fortunei 'Emerald' 'n' Gold	3L	30-40cm	Bushy	0.7Cpr	48
LARGE ORN MIX 10L	HEBPS	Hebe pinguifolia 'Sutherlandii'	3L	30-40cm	Bushy	0.7Cpr	48
LARGE ORN MIX 10L	LAVANHI	Lavandula angustifolia 'Hidcote'	3L	30-40cm	Bushy	0.7Cpr	48
LARGE ORN MIX 10L	PACTE	Pachysandra terminalis	3L	30-40cm	Bushy	0.7Cpr	48
LARGE ORN MIX 10L	PHORFRER	Phoradendron 'Red Robin'	3L	30-40cm	Bushy	0.7Cpr	48
LARGE ORN MIX 10L	CHOSUNA	Chiosyia ternata 'Sundance'	5L	30-40cm	Bushy	0.7Cpr	87
LARGE ORN MIX 10L	ESCLAGE	Escallonia laevis 'Gold Brian'	5L	30-40cm	Bushy	0.7Cpr	87
LARGE ORN MIX 10L	EUFOENG	Eunymus fortunei 'Emerald' 'n' Gold	5L	30-40cm	Bushy	0.7Cpr	87
LARGE ORN MIX 10L	CEATHR	Ceanothus thyrsiflorus repens	10L	40-60cm	Bushy	0.7Cpr	191
LARGE ORN MIX 10L	FESGLEB	Festuca glauca 'Elijah Blue'	5L	40-60cm	Full Pot	0.7Cpr	191
LARGE ORN MIX 10L	PHORFRER	Phoradendron 'Red Robin'	10L	40-60cm	Bushy	0.7Cpr	191
LARGE ORN MIX 10L	PRULAZA	Prunus laurocerasus 'Zabelliana'	10L	40-60cm	Bushy	0.7Cpr	191
LARGE ORN MIX 10L	AUCJAR	Aucuba japonica 'Rozanne'	10L	40-60cm	Bushy	0.7Cpr	171
LARGE ORN MIX 10L	PHORFRER	Phoradendron 'Red Robin'	10L	40-60cm	Bushy	0.7Cpr	171
LARGE ORN MIX 10L	MAHAQAP	Manihot aquifolium 'Apollo'	10L	30-40cm	Bushy	0.7Cpr	171
LARGE ORN MIX 10L	SKICOKEG	Skimmia confusa 'Kew Green'	10L	30-40cm	Bushy	0.7Cpr	171
LARGE ORN MIX 10L	EUFOENG	Eunymus fortunei 'Emerald' 'n' Gold	10L	30-40cm	Bushy	0.7Cpr	198
LARGE ORN MIX 10L	EUFOENG	Eunymus fortunei 'Emerald' 'n' Gold	5L	30-40cm	Full Pot	0.7Cpr	198
LARGE ORN MIX 10L	FATIA	Fatsia japonica	10L	60-80cm	Bushy	0.7Cpr	198
LARGE ORN MIX 10L	HYPER	Hypericum 'hidcote'	10L	40-60cm	Bushy	0.7Cpr	198
LARGE ORN MIX 10L	BRASU	Brachyglottis 'Sunshine'	10L	40-60cm	Bushy	0.7Cpr	106
LARGE ORN MIX 10L	CEATHR	Ceanothus thyrsiflorus repens	10L	40-60cm	Bushy	0.7Cpr	106
LARGE ORN MIX 10L	HEBPS	Hebe pinguifolia 'Sutherlandii'	10L	40-60cm	Bushy	0.7Cpr	106
LARGE ORN MIX 10L	LAVANHI	Lavandula angustifolia 'Vera'	10L	30-40cm	Bushy	0.7Cpr	106
LARGE ORN MIX 10L	CAREVE	Carex 'Evergold'	3L	30-40cm	Full pot	0.7Cpr	30
LARGE ORN MIX 10L	ESCHPU	Echinops purpureus	3L	30-40cm	Bushy	0.7Cpr	30
LARGE ORN MIX 10L	HEBALRE	Hebe 'Red Edge'	3L	20-30cm	Bushy	0.7Cpr	30
LARGE ORN MIX 10L	LAVANHI	Lavandula angustifolia 'Hidcote'	3L	20-30cm	Bushy	0.7Cpr	30
LARGE ORN MIX 10L	ESCHPU	Echinops purpureus	5L	Full pot	0.7Cpr	33	
LARGE ORN MIX 10L	EUFOENG	Eunymus fortunei 'Emerald' 'n' Gold	5L	30-40cm	Bushy	0.7Cpr	26
LARGE ORN MIX 10L	LAVANHI	Lavandula angustifolia 'Hidcote'	5L	30-40cm	Bushy	0.7Cpr	26
LARGE ORN MIX 10L	ROSF	Rosmarinus officinalis	10L	40-60cm	Bushy	0.7Cpr	26
LARGE ORN MIX 10L	SARCO	Sarcococca confusa	10L	30-40cm	Bushy	0.7Cpr	33

MIX NAME	ABBR	SPECIES	SUPPLY HABIT	CENTRES (M)	MIX %	QTY (No.)
MARGINAL MIX 3	CARRP	Cordamine pratensis	7cm	Plug plant	7/m <sup>2</sup>	20% 611
MARGINAL MIX 3	CARRP	Carex pseudocyperus	7cm	Plug plant	7/m <sup>2</sup>	10% 311
MARGINAL MIX 3	CARRP	Carex riparia	7cm	Plug plant	7/m <sup>2</sup>	10% 311
MARGINAL MIX 3	IRPS	Iris pseudacorus	1L	Full pot	7/m <sup>2</sup>	20% 611
MARGINAL MIX 3	LYCFL	Lycalis flou-cucull	7cm	Plug plant	7/m <sup>2</sup>	15% 461
MARGINAL MIX 3	LYTSA	Lytis lythum salicaria	7cm	Plug plant	7/m <sup>2</sup>	10% 311
MARGINAL MIX 3	PERAM	Persicaria amphibia	7cm	Plug plant	7/m <sup>2</sup>	15% 461

MIX NAME	ABBR	SPECIES	COMMON NAME	HABIT	CENTRES (M)	MIX %	AREA	QTY (No.)
BULB MIX C	CRODY	Crocus 'Golden Yellow'	Dutch Crocus	Bulb	100/m <sup>2</sup>	16.6%	37.1643m <sup>2</sup>	3720
BULB MIX C	CROUDA	Crocus 'Jeanne D' Arc'	Dutch Crocus	Bulb	100/m <sup>2</sup>	16.6%	37.1643m <sup>2</sup>	3720
BULB MIX C	CROOB	Crocus 'Queen of the Blues'	Dutch Crocus	Bulb	100/m <sup>2</sup>	16.6%	37.1643m <sup>2</sup>	3769
BULB MIX C	NARCA	Narcissus 'Concubine'	Dwarf Daffodil	Bulb	60/m <sup>2</sup>	16.6%	37.1643m <sup>2</sup>	2260
BULB MIX C	NARFJ	Narcissus 'February Gold'	Dwarf Daffodil	Bulb	60/m <sup>2</sup>	16.6%	37.1643m <sup>2</sup>	2237
BULB MIX C	NARFJ	Narcissus 'Jet Fire'	Dwarf Daffodil	Bulb	60/m <sup>2</sup>	16.6%	37.1643m <sup>2</sup>	2237

MIX NAME	SEED MIX SUPPLIER	AREA	DENSITY
MEDALION TURF	Medalion Turf Limited	3543.035m <sup>2</sup>	-

MIX NAME	SEED MIX SUPPLIER	AREA	DENSITY
A22 (Low Maintenance)	Amenity Geminal GB Limited	280.1511m <sup>2</sup>	50g/m <sup>2</sup>

MIX NAME	SEED MIX SUPPLIER	AREA	DENSITY
EM3 - Special Gen. Purpose Meadow	Emeragrade Seeds	257.8847m <sup>2</sup>	4g/m <sup>2</sup>

MIX NAME	SEED MIX SUPPLIER	AREA	DENSITY
EM8 - Meadow Mix for Wetlands	Emeragrade Seeds	3888.7698m <sup>2</sup>	4g/m <sup>2</sup>

MIX NAME	SEED MIX SUPPLIER	AREA	DENSITY
EH1 - Hedgerow Mixture	Emeragrade Seeds	133.4728m <sup>2</sup>	4g/m <sup>2</sup>

MIX NAME	SEED MIX SUPPLIER	AREA	DENSITY
EM3 - Special Gen. Purpose Meadow	Emeragrade Seeds	257.8847m <sup>2</sup>	4g/m <sup>2</sup>

MIX NAME	SEED MIX SUPPLIER</
----------	---------------------