


GROUND FLOOR

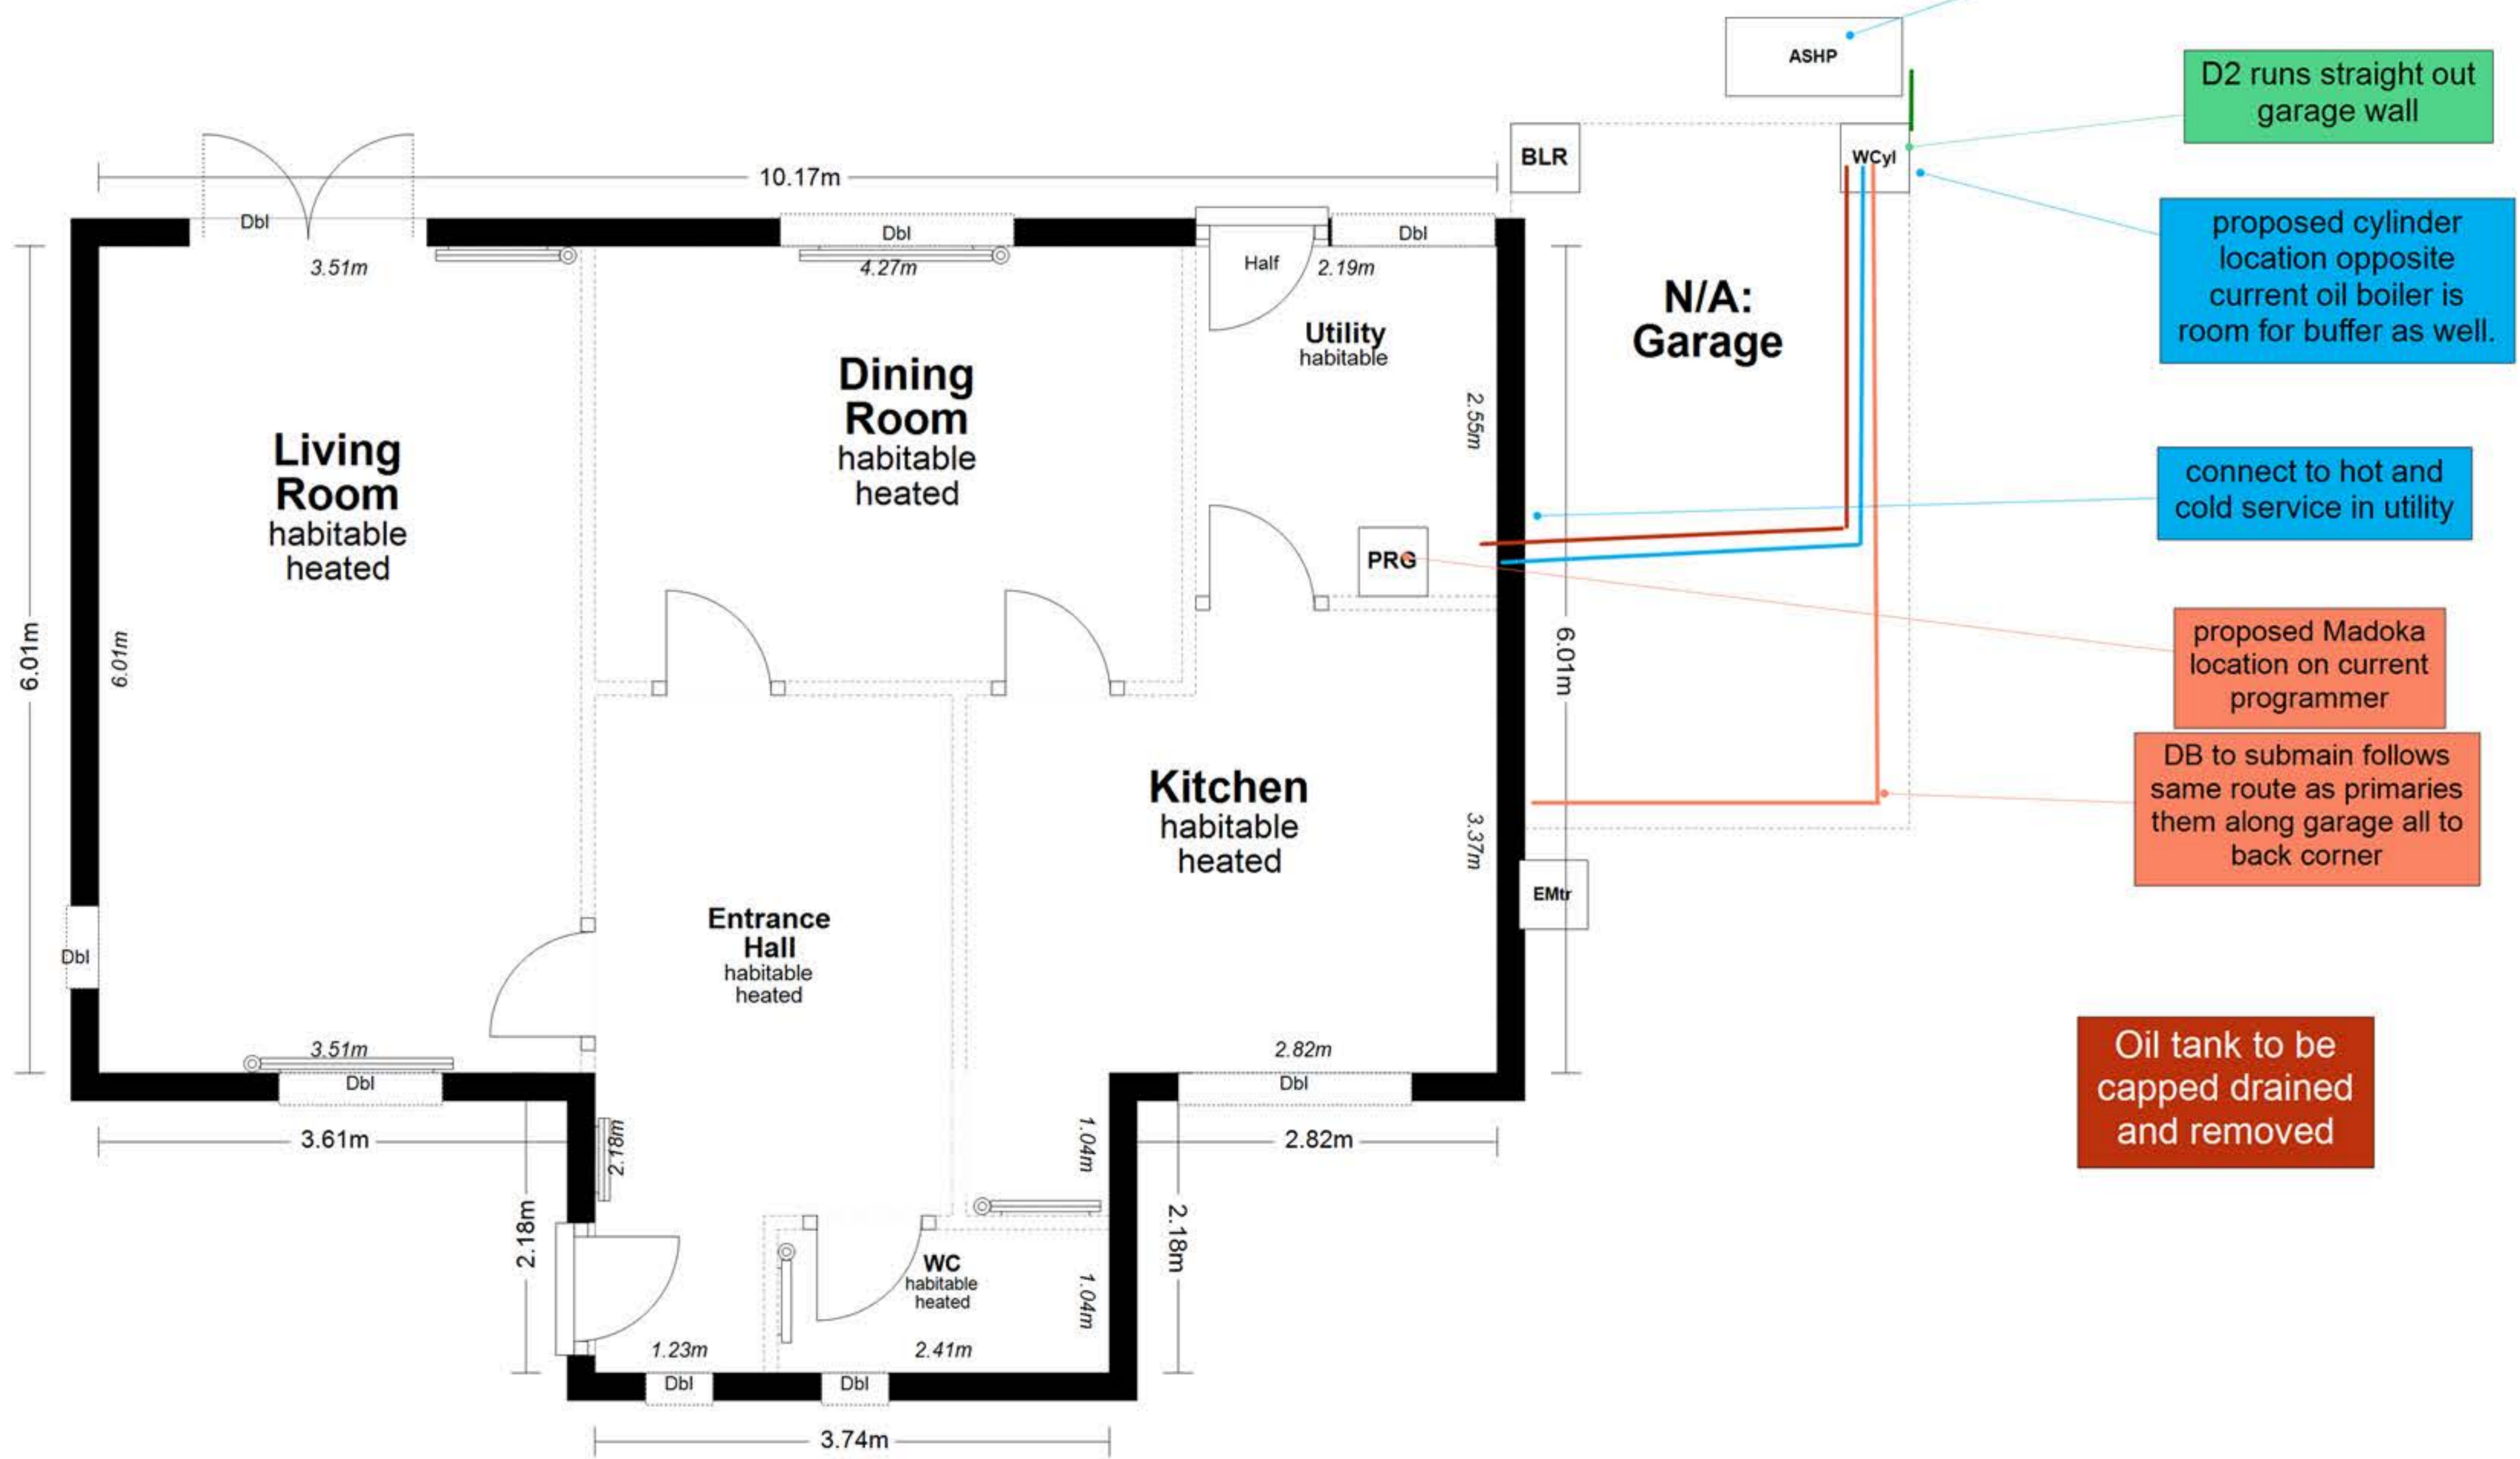

FIRST FLOOR

