



OS NORTH

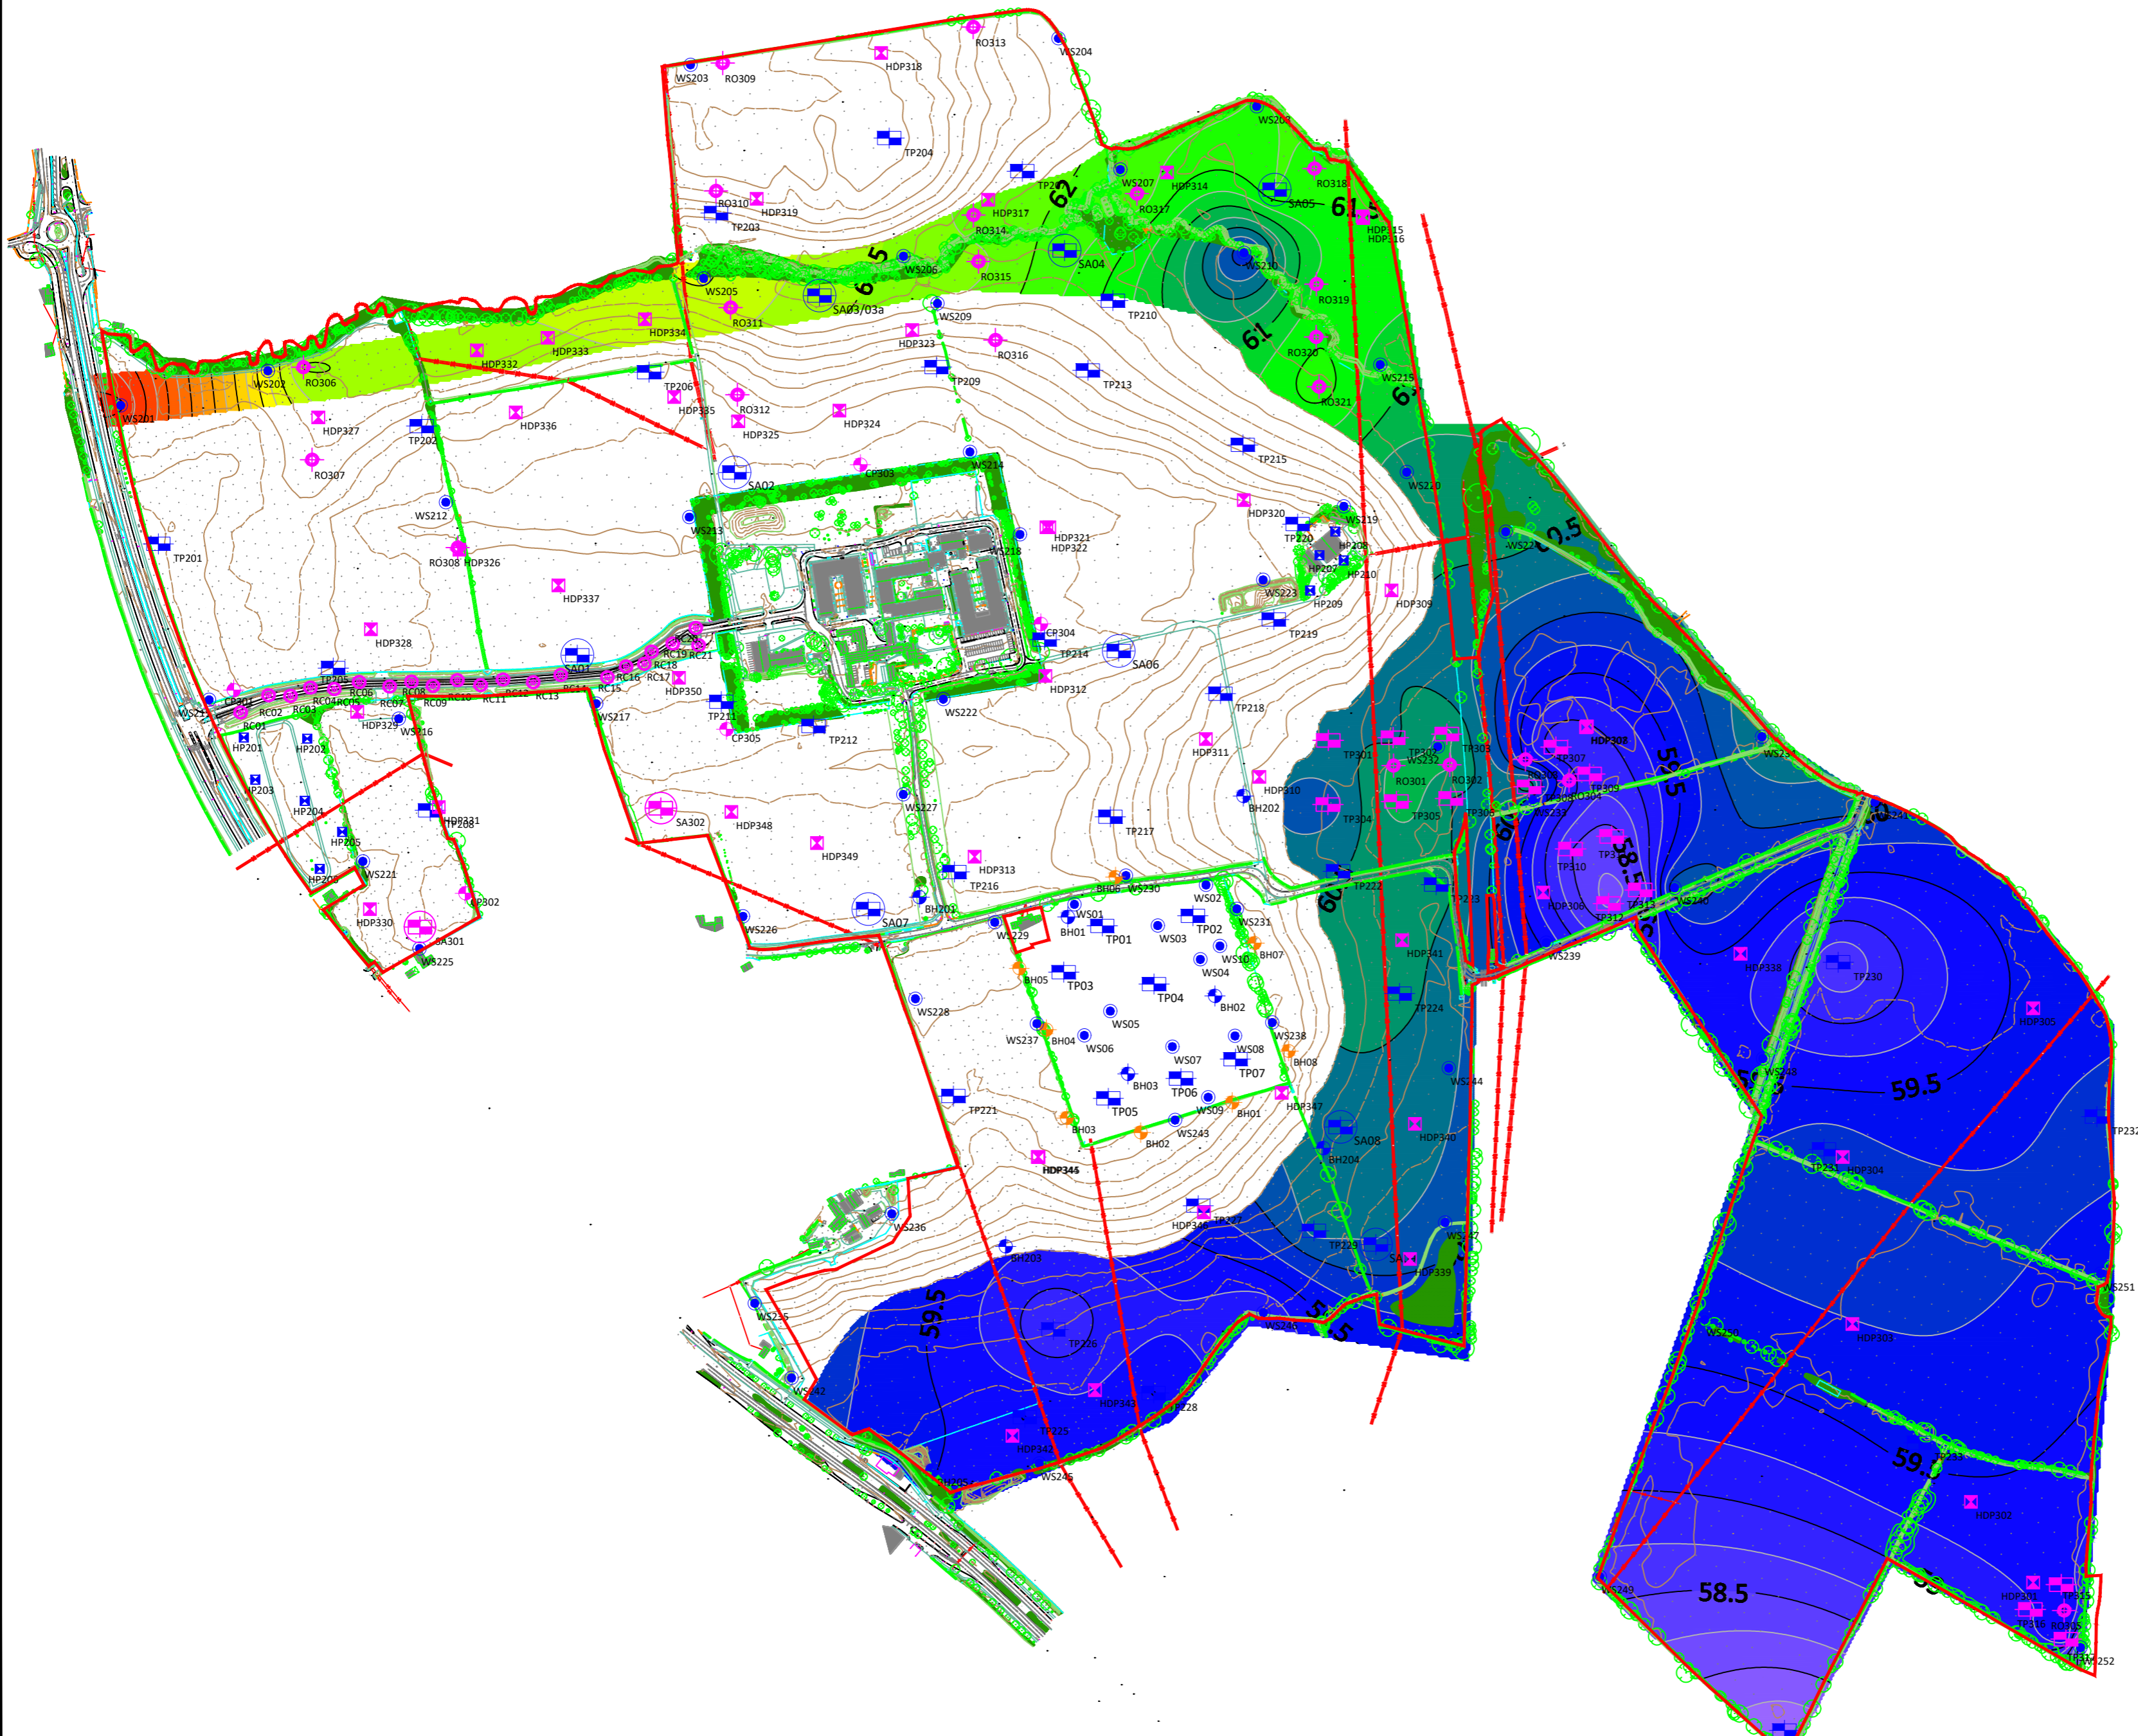

Level (mOD)

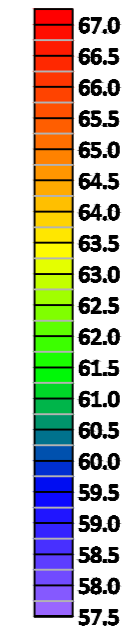

- KEY**
- Hydrock January/February 2023
    - CP304 Cable Percussion Borehole
    - RC308 Rotary Borehole
    - SA308 Soakaway Pit
    - TP308 Trial Pit
    - RC308 Road Core Location
    - HDP308 Hand Dug Pit
  - Initial Site Investigation (September 2022)
    - SA00X Hydrock Soil Infiltration Rate Test Pit
    - WSXX Hydrock Dynamic Sampler Borehole
    - TPXX Hydrock Trial Pit
    - HPXX Hydrock Hand Dug Pit
    - BHXX Hydrock Borehole
  - JUBB Site Investigation (December 2019)
    - BH07 Borehole

- NOTES**
- All dimensions are to be checked on site before the commencement of works. Any discrepancies are to be reported to the Architect & Engineer for verification. Figured dimensions only are to be taken from this drawing.
  - This drawing is to be read in conjunction with all relevant Engineers' and Service Engineers' drawings and specifications.
  - This drawing has been based on the following drawings and information: Topographical Survey number:180133 by:Interlock Surveys dated:11/02/2019.
  - A minimum 9metre stand off zone has been applied to (and must be adhered to for all siteworks) all proposed SI positions in relation to Overhead power lines shown on the Survey.
  - Surfaces have been created using Hydrock Site Investigation data (August 2021, September 2022 and January/February 2023). Levels and depths are accurate at investigation locations. Between investigation locations, levels and depths have been extrapolated and are indicative only.

**LEGEND**  
— Site Boundary

P02	SITE BOUNDARY ADDED					
	SD	12/04/23	NT	12/04/23	CD	12/04/23
P01	FIRST ISSUE					
	RT	21/03/23	NT	21/03/23	AB	21/03/23
REV.	REVISION NOTES/COMMENTS					
	DRAWN BY	DATE	CHECKED BY	DATE	APPROVED BY	DATE

**Hydrock** 

Hawthorn Park  
Holdenby Road  
Sparton  
Northampton NN6 8LD  
TEL: 01604 842 888  
E-Mail: northampton@hydrock.com  
or visit www.hydrock.com

CLIENT  
Oxford University Development Ltd

PROJECT  
Begbroke, Oxfordshire

TITLE  
Level of Base of Alluvium

HYDROCK PROJECT NO. C-19114-C SCALE @ A2 1:5000

PURPOSE OF ISSUE SUITABLE FOR INFORMATION STATUS S2

DRAWING NO. (PROJECT CODE-ORIGINATOR-ZONE-LEVEL-TYPE-ROLE-NUMBER) 19114-HYD-XX-ZZ-DR-GE-01018 REVISION P02