




East Elevation
1 : 100

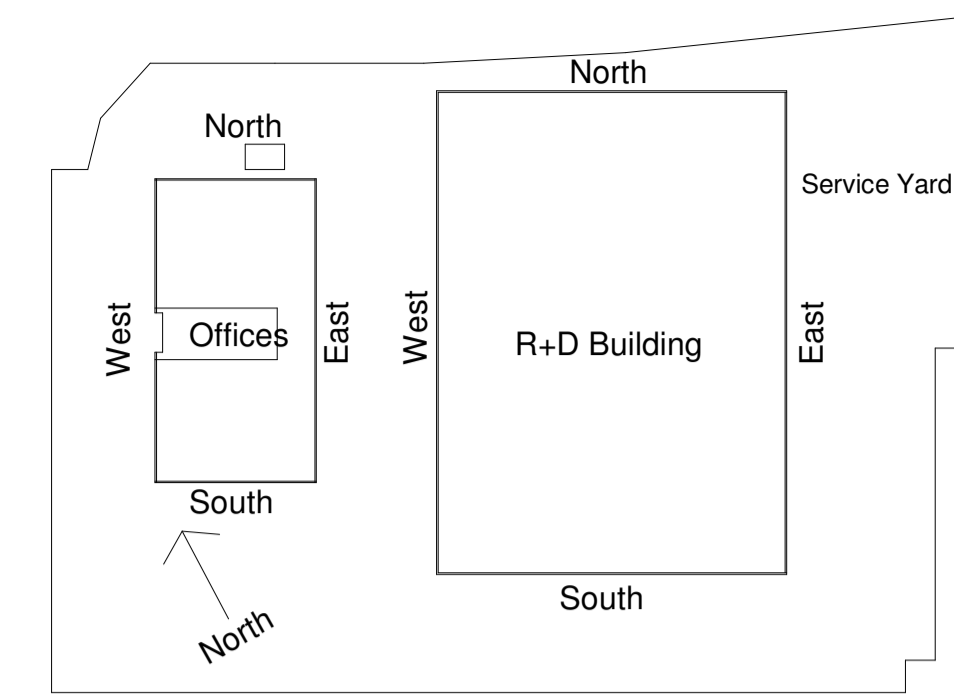


Elevations Location Plan



North Elevation
1 : 100

MATERIALS:

- A: Plant Area Screening - Metal mesh colour Pale Grey
- B: Aluminium coping - Colour RAL7009
- C: Buff coloured Brickwork
- D: Buff coloured brickwork recessed from main brickwork face
- E: PPC Aluminium windows Colour RAL7009
- F: Curtain Wall - Aluminium Framing Colour RAL7009
- G: Brick projecting stretchers
- H: PPC Aluminium round downpipes and hoppers - Colour RAL7009
- i: Metal solid parapet guarding Colour RAL7009

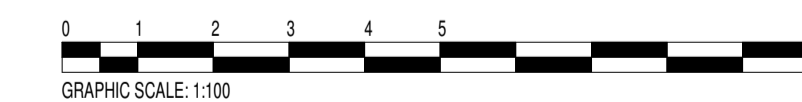

PROJECT Bicester Arc - YASA - Office	
TITLE East & North Elevations	

CLIENT Peveril Securities			
Drawn by SM	Checked by DW	Approved by SJ	DATE 03/04/23
SCALE (@ A1) 1 : 100		PROJECT NUMBER 16SK109	
DRAWING NUMBER A110			REV E