


**MATERIALS:**

- A: Plant Area Screening - Metal mesh colour Pale Grey
- B: Aluminium coping - Colour RAL7009
- C: Buff coloured brickwork
- D: Buff coloured brickwork recessed from main brickwork face
- E: PPC Aluminium windows Colour RAL7009
- F: Curtain Wall - Aluminium Framing Colour RAL7009
- G: Brick projecting stretchers
- H: PPC Aluminium round downpipes and hoppers - Colour RAL7009
- i: Metal solid parapet guarding Colour RAL7009

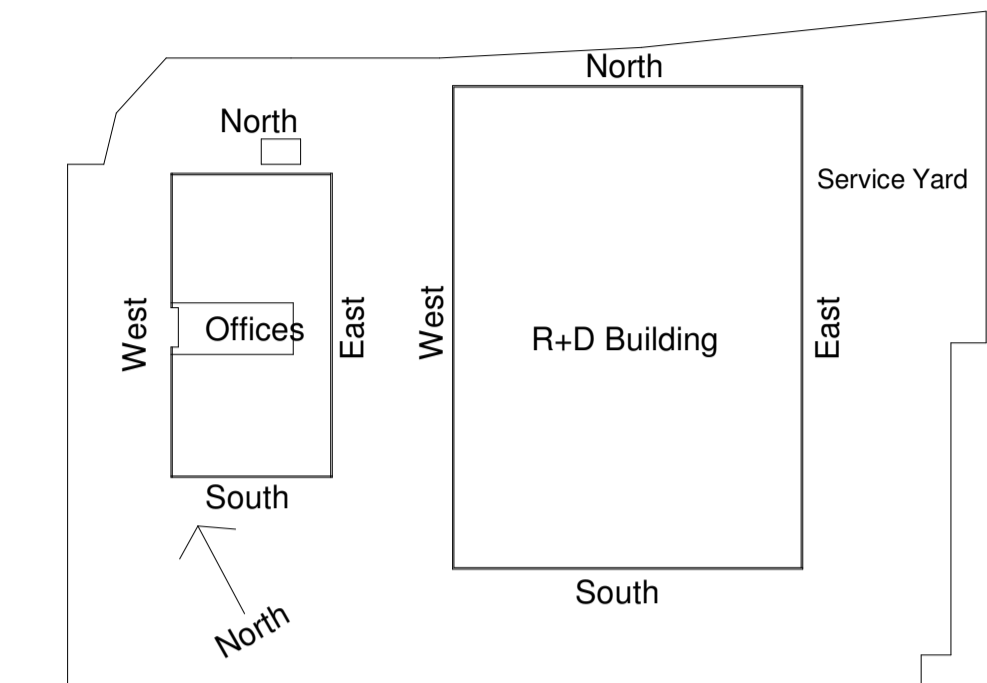

Elevations Location Plan




**West (Entrance) Elevation**

1 : 100



**South Elevation**

1 : 100

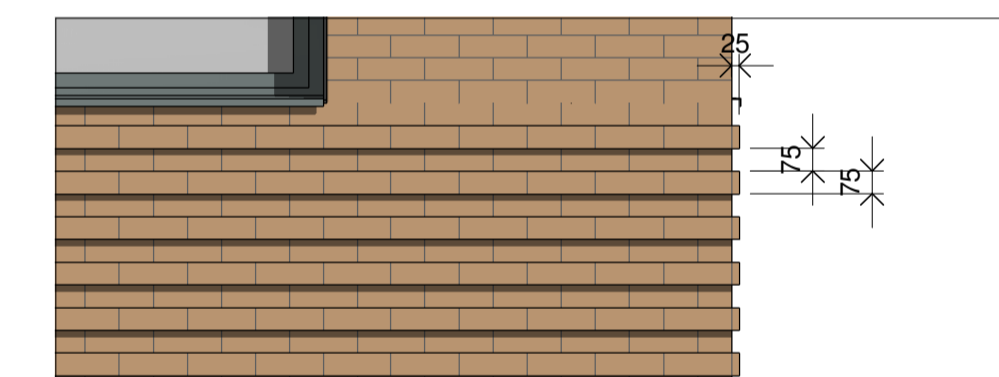

**3** Brick projecting stretcher courses  
1 : 25



PROJECT Bicester Arc - YASA - Office	
TITLE West & South Elevations	

CLIENT Peveril Securities			
Drawn by SM	Checked by DW	Approved by SJ	DATE 03/04/23
SCALE (@ A1) As indicated		PROJECT NUMBER 16SK109	
DRAWING NUMBER A111			REV E