

BICESTER VILLAGE

A41

MCDONALD'S

TESCO SUPERSTORE


BICESTER SHOPPING PARK

LAKEVIEW DRIVE

PIONEER WAY

A41 OXFORD ROAD

BICESTER AVENUE HOME & GARDEN CENTRE

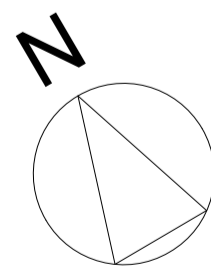

0 10 25 50 100m

Bicester Arc
Work. Live. Breathe.

SEL Design
Architecture Planning Design

SLADEN ESTATES

PEVERIL SECURITIES

PROJECT
BICESTER ARC

TITLE
ZONE B SITE LOCATION PLAN

CLIENT
PEVERIL SECURITIES

DRAWN BY DW	CHECKED BY SM	DATE 03.04.23
SCALE (@ A1) 1:1250	PROJECT NUMBER 16SK109	REV
DRAWING NUMBER D100		