
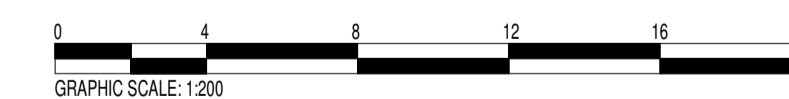


GROUND FLOOR AREA 50,000 SQFT
 TOTAL AREA 50,000 SQFT

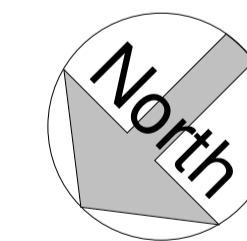

PEVERIL SECURITIES

PROJECT Bicester Arc - YASA - R&D	
TITLE GROUND FLOOR PLAN	

CLIENT Peveril Securities			
Drawn by SM	Checked by DW	Approved by SJ	DATE 15.01.2024
SCALE (@ A1) 1 : 200		PROJECT NUMBER 16SK109	
DRAWING NUMBER B101			REV F