

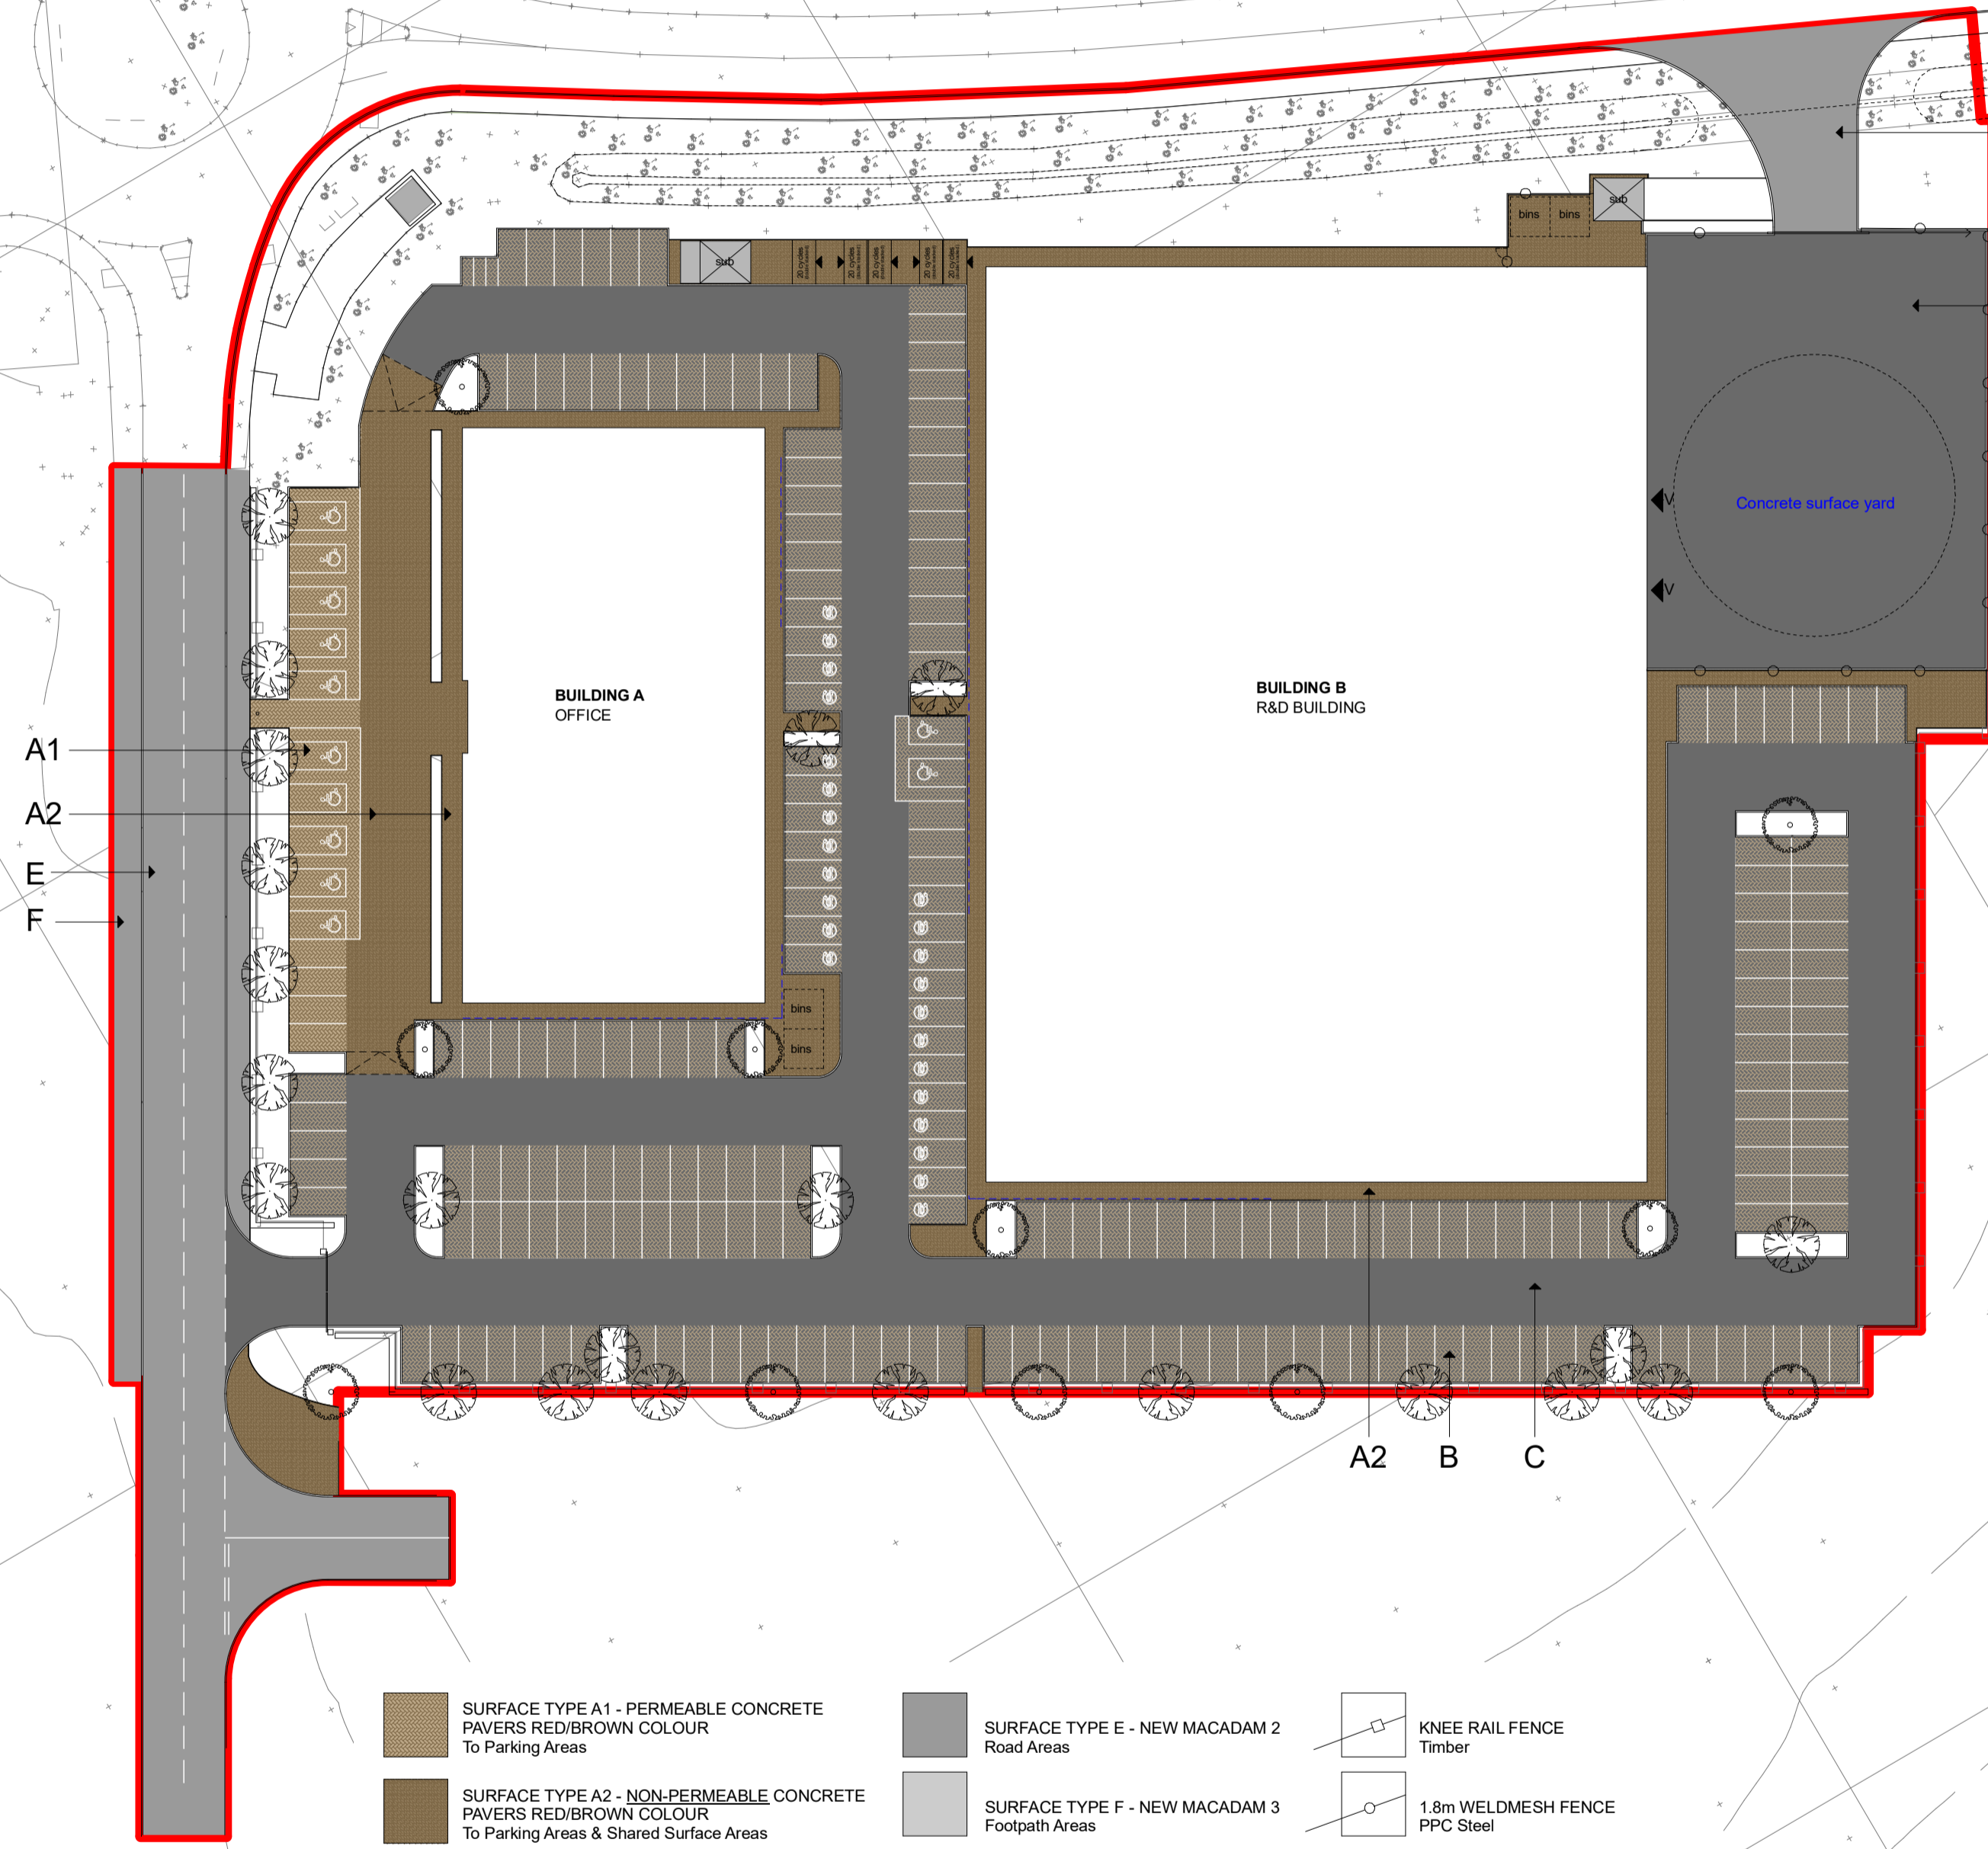


TESCO
SUPERSTORE

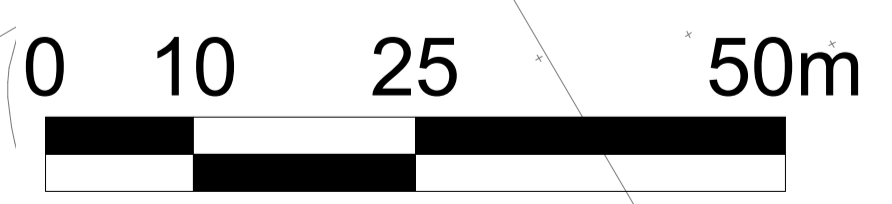

- SURFACE TYPE A1 - PERMEABLE CONCRETE PAVERS RED/BROWN COLOUR To Parking Areas
 - SURFACE TYPE A2 - NON-PERMEABLE CONCRETE PAVERS RED/BROWN COLOUR To Parking Areas & Shared Surface Areas
 - SURFACE TYPE B - PERMEABLE CONCRETE PAVERS CHARCOAL COLOUR To Parking Areas
 - SURFACE TYPE C - NEW MACADAM 1 Car Park Vehicle Areas
 - SURFACE TYPE D - CONCRETE Yard Areas
 - SURFACE TYPE E - NEW MACADAM 2 Road Areas
 - SURFACE TYPE F - NEW MACADAM 3 Footpath Areas
- ALL KERBS TO BE BRITISH STANDARD CONCRETE KERBS
- KNEE RAIL FENCE Timber
 - 1.8m WELDMESH FENCE PPC Steel

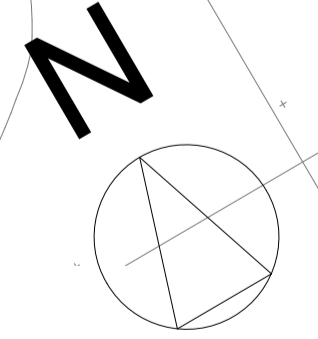

- F - Yard Exit Radius Altered - 02/02/24
- E - Layout alterations only - 23/01/24
- D - Paving type updated, office bins relocated - 04/01/24
- C - Layout updated - 20/12/23
- B - Layout updated - 05/12/23
- A - Layout updated - 16/11/23



PROJECT BICESTER ARC		CLIENT PEVERIL SECURITIES	
DRAWN BY DW	CHECKED BY SJ	DATE 27.11.23	
TITLE ZONE B HARD LANDSCAPE PLAN		PROJECT NUMBER 16SK109	REV F
DRAWING NUMBER D111			