


GROUND FLOOR AREA 50,000 SQFT  
 TOTAL AREA 50,000 SQFT

**Ground Floor**  
 1 : 200



Rev A - Canopy Shown - 31.08.23

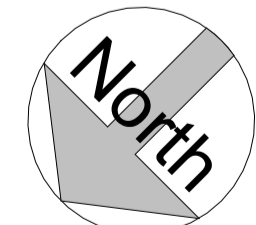

PROJECT BICESTER ARC - YASA - RESEARCH & DEVELOPMENT	
TITLE GROUND FLOOR PLAN	

CLIENT PEVERIL SECURITIES		
DRAWN BY DW	CHECKED BY .	DATE 06/04/23
SCALE (@ A1) 1 : 200	PROJECT NUMBER 16SK109	
DRAWING NUMBER B101	REV A	