


ALL DIMENSIONS IN MILLIMETRES
REMOVE ALL SHARP EDGES

1015 8
THIRD ANGLE PROJECTION
DO NOT SCALE DRAWING

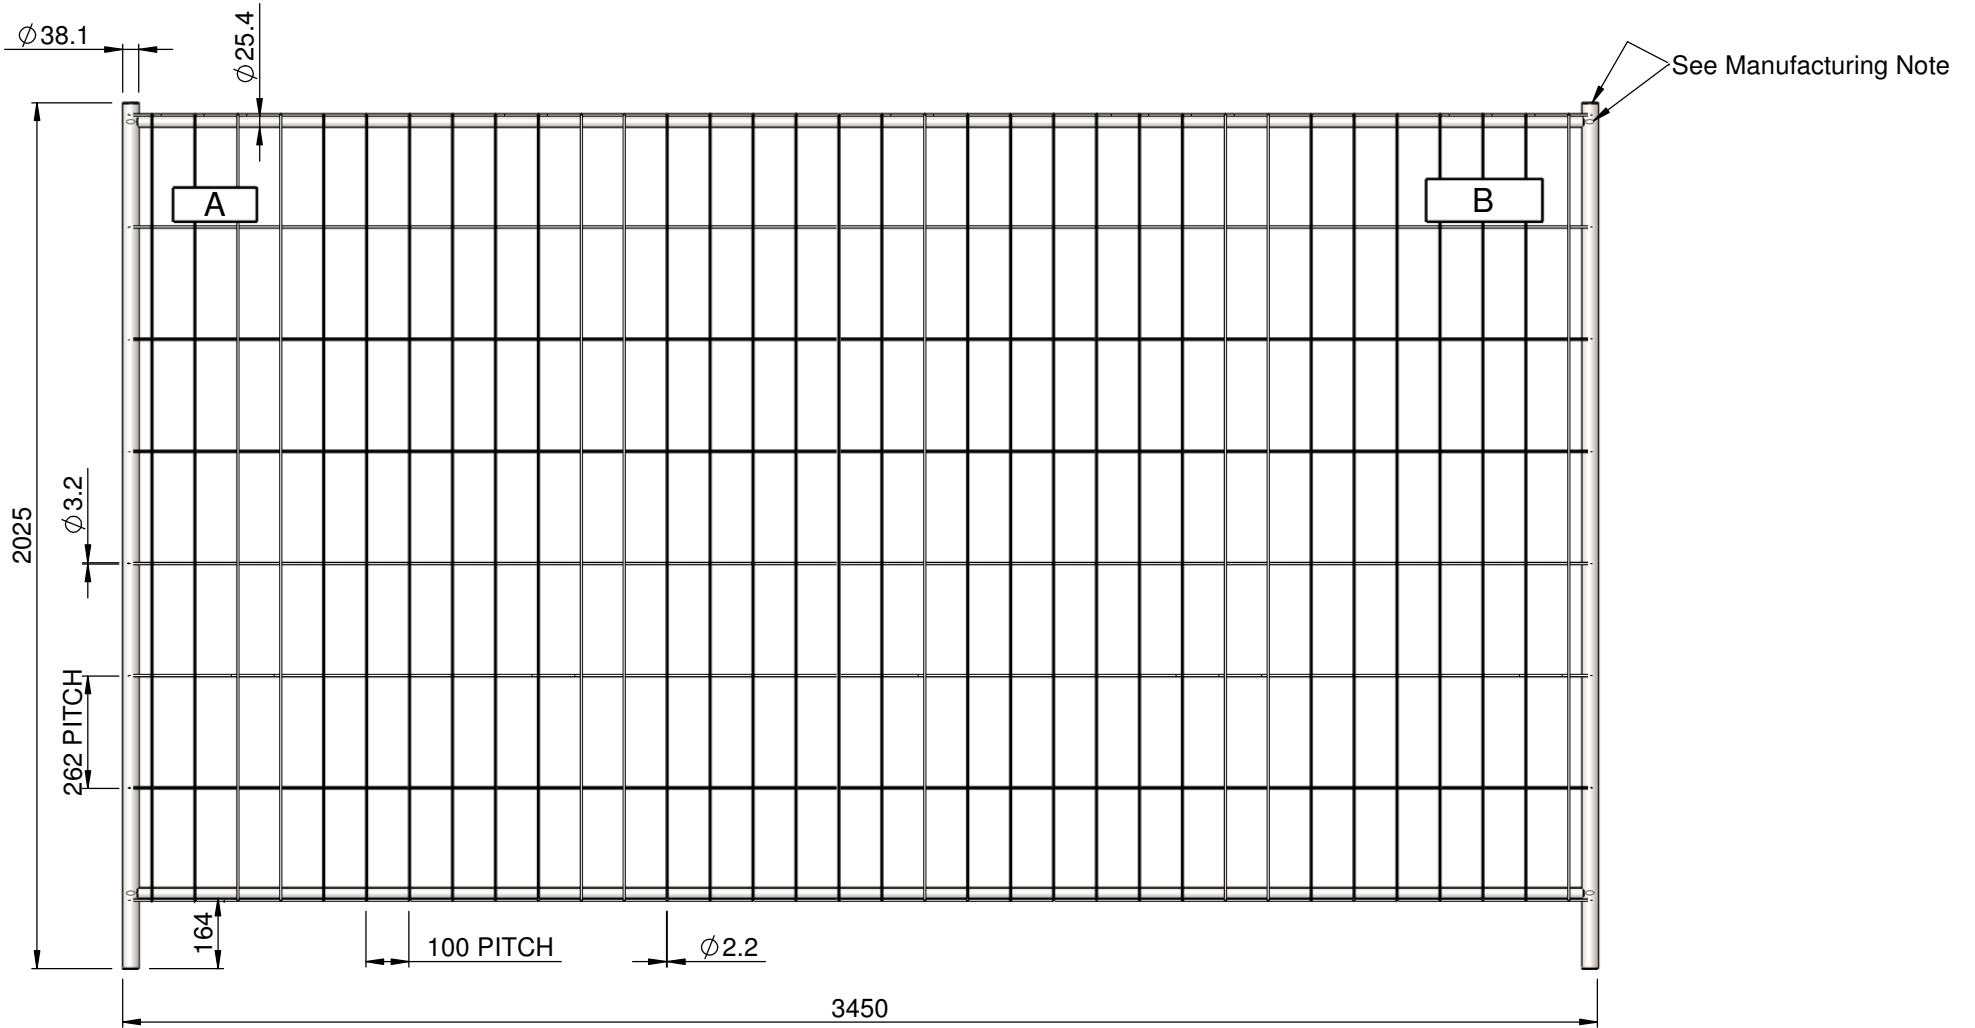

PANEL LABEL OPTIONS.
 LABEL TYPE 'A' IS 196mm x 80mm AND IS ALWAYS ON THE LEFT HAND SIDE OF THE PANEL.
 LABEL TYPE 'B' IS 272mm x 100mm AND IS ALWAYS ON THE RIGHT HAND SIDE OF THE PANEL.

12	11/12/20	ISSUED FOR MANUFACTURE	GC	.	.
11	17/1/18	ISSUED FOR MANUFACTURE	GC	.	.
REV	DATE	DESCRIPTION	DRN	CHKD	APPR

Manufacture Note:

During the manufacturing process this model of fence is bundled and packed in a nested format to maximise the loading volume on a vehicle. Each individual pack of panels is strapped very tightly together with metal banding to ensure the goods do not move in transit. This method of packing does however leave small indentations on the vertical tubes at the point where the vertical and horizontal tubes meet and may also result in the top of the vertical tube being slightly oval. Please be aware that this is not a manufacturing defect and will not affect the use of the product in any way.

THE COMPANY RETAIN THE RIGHT TO PERIODICALLY ALTER INFORMATION WITHIN THIS DRAWING SHEET AND WILL ATTEMPT TO NOTIFY ALL PARTIES CONCERNED OF ANY CHANGES AND THE INFORMATION ON THIS SHEET SHOULD NOT BE REPRODUCED WITHOUT THEIR WRITTEN CONSENT.

TOLERANCES - UNLESS STATED OTHERWISE		
FABRICATION	UP TO 300mm	+/- 1mm
	UP TO 1000mm	+/- 2mm
	1001mm & ABOVE	+/- 3mm
	ANGULAR	+/- 1°
MACHINING	+/- 0.2mm	
GAUGE	+/- 10%	
WEIGHT	+/- 10% (DUE TO MATERIAL PROPERTIES & TOLERANCES)	

TITLE: ST25 STANDARD			
NAME	SIGNATURE	DATE	MATERIAL:
G. CRICK		2/11/7	CARBON STEEL PRE-GALVANISED
CHK'D			
FINISH: NONE			
WEIGHT: 10.5 Kg			



Drw / Stockcode No.	Revision
05551731	12