


**Level 00**  
1 : 200

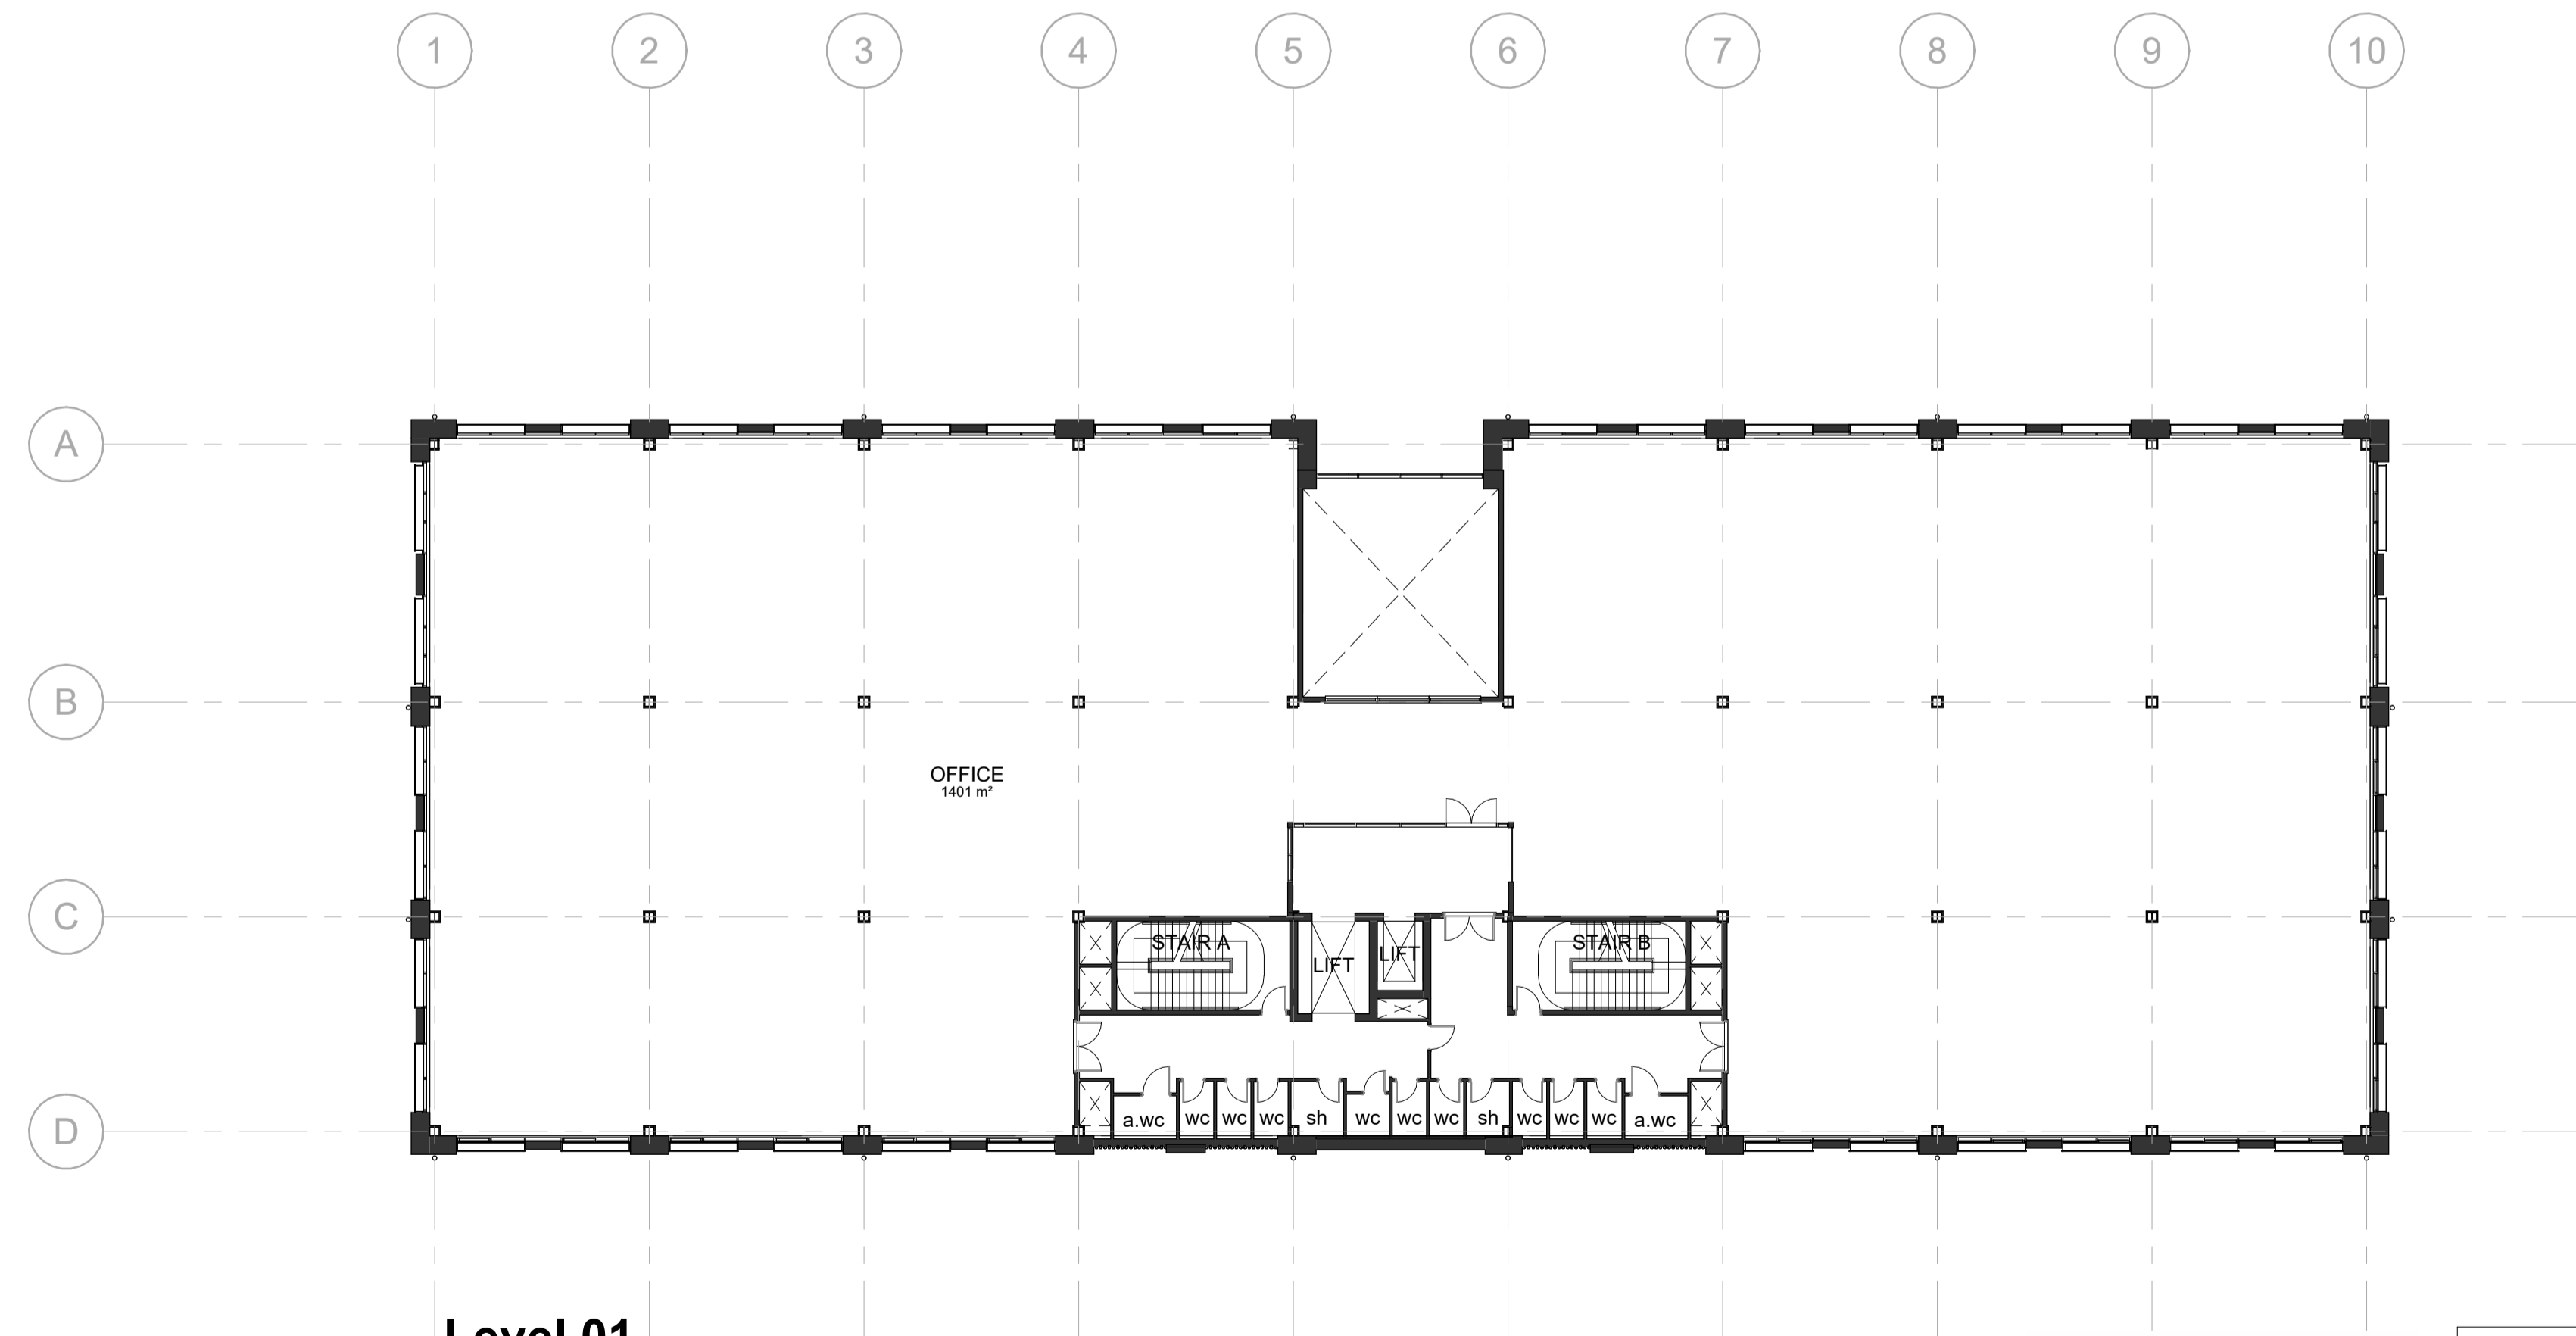

**Level 01**  
1 : 200



PROJECT	
BICESTER ARC - PLOT1 - OFFICE BUILDING	
TITLE	
LEVEL 00 & 01 PLANS	

CLIENT		
PEVERIL SECURITIES		
DRAWN BY	CHECKED BY	DATE
DW	.	03.04.23
SCALE (@ A1)		PROJECT NUMBER
1 : 200		16SK109
DRAWING NUMBER	REV	
A102		