


Rev	Date	By	Description
A	09/09/2021	AA	Drawings updated following comments received during a meeting 07/09/2021
B	24/09/2021	AA	Comments received on drawings from Ansp on 23/09/21
C	27/09/2021	AA	Drawings updated following SGP internal review
D	06/10/2021	AA	General comments following design review with Ansp
E	23/11/2021	AZ	Drawing revised as per email received from Client on 23/11/2021:
F	23/02/2022	JMS	Wall built up amended to suit elevation treatment

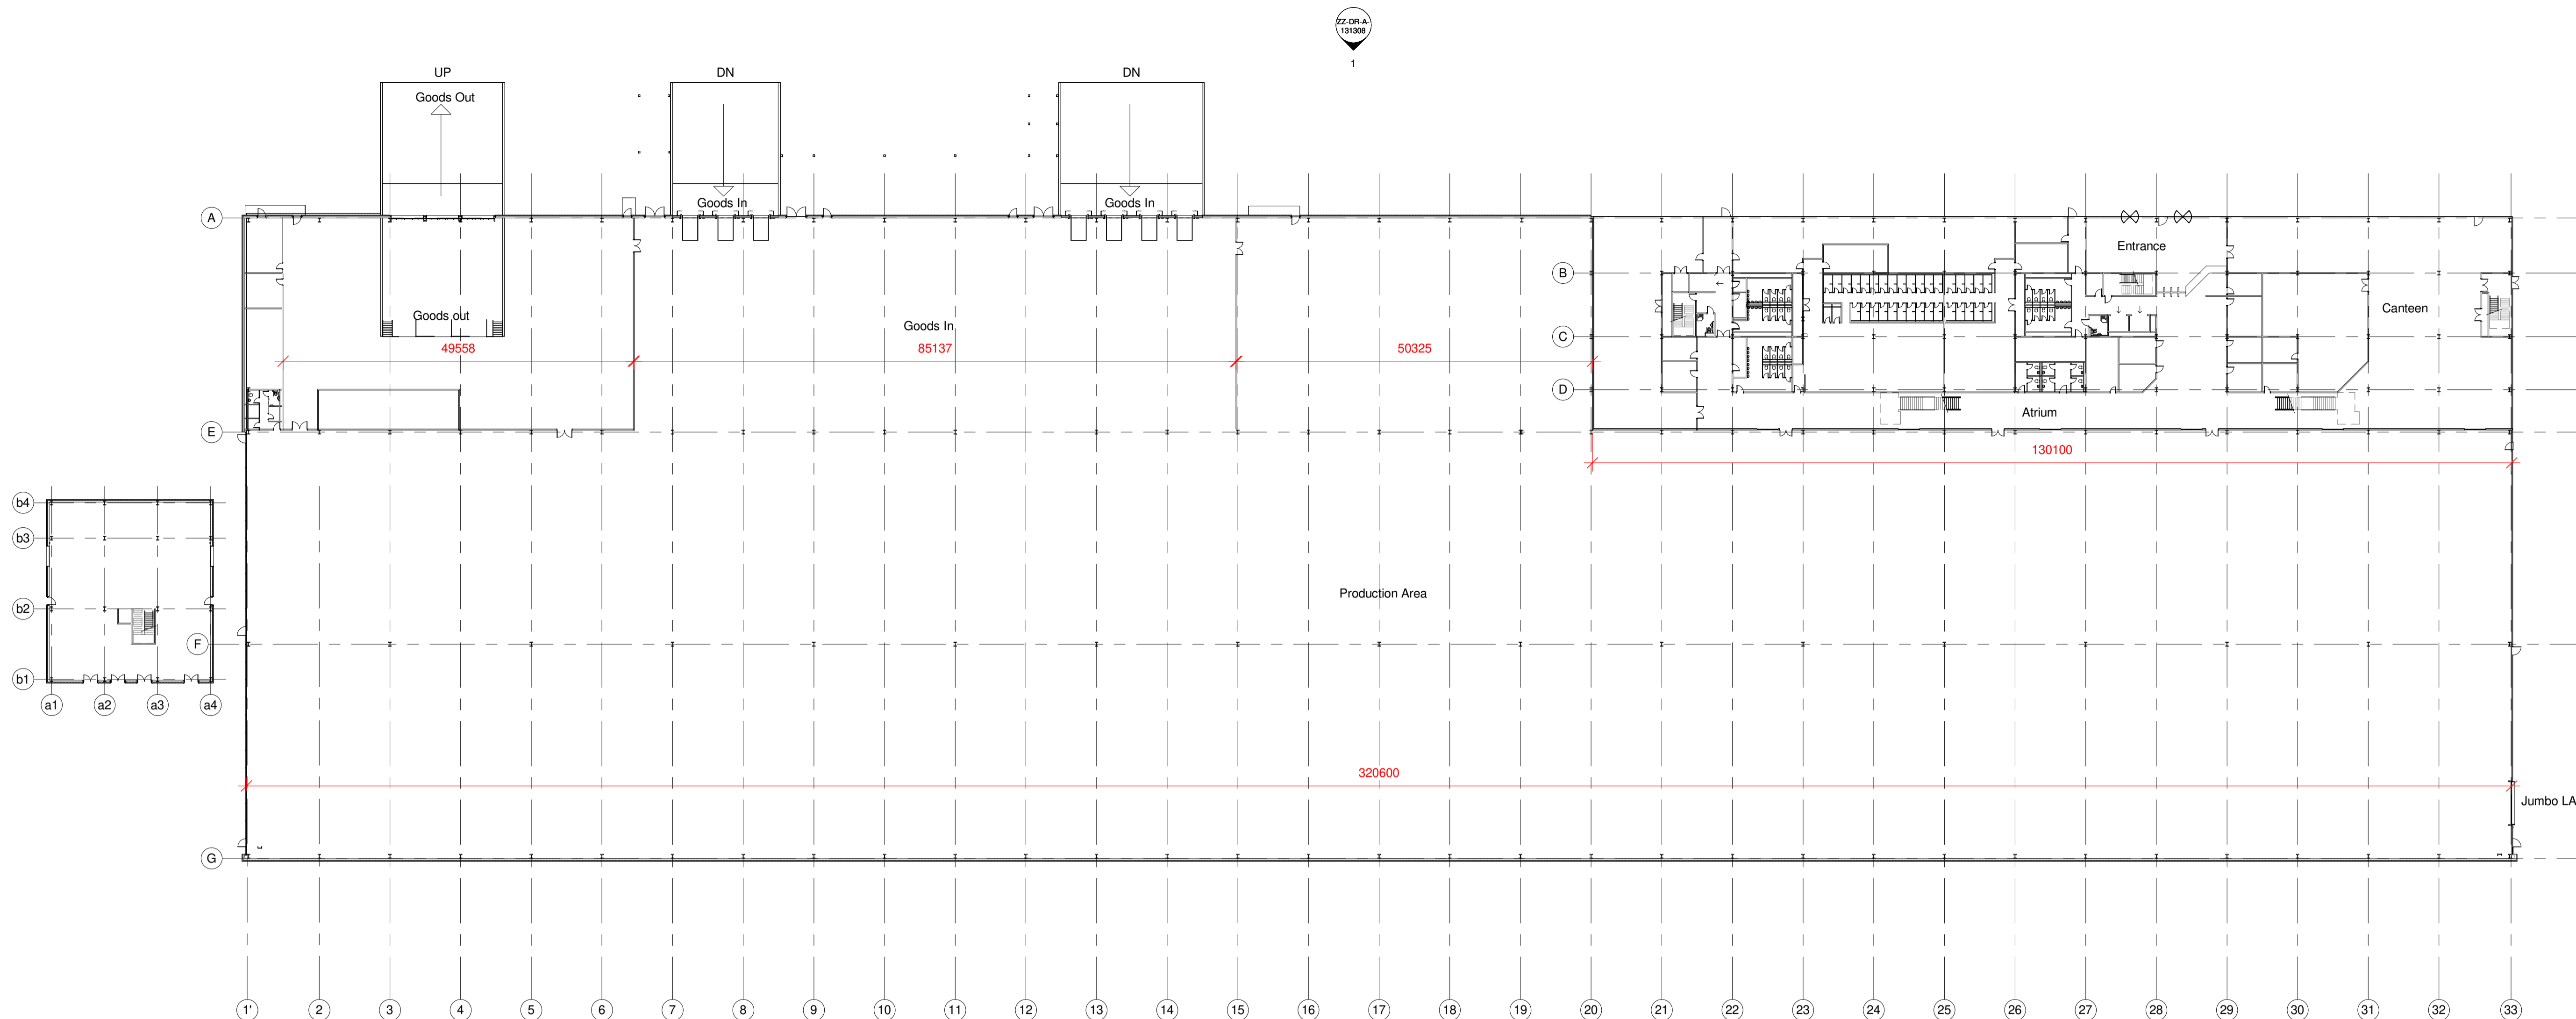

1 Production Area Plan - Phase 1
1 : 500

Red Line Boundary based on O/S Data and NOT confirmed as the Legal Boundary
This drawing, the works and concepts depicted are copyright of Stephen George + Partners LLP and may not be reproduced or made use of, either directly or indirectly without express written consent. All heights, levels, sizes and dimensions to be checked on site before any work is put to hand.



SGP

Architects + Masterplanners

Waterfront House
2a Smith Way
Grove Park
Enderby
Leicester LE19 1SX

t: +44 (0)116 247 0557

www.stephengeorge.co.uk

Oxford North
M40 J9

Drawing Name:
ENHANCED - Phase 1 - Production Area
Layout

Drawing Stage: **Planning**

Status: **S0**

SGP File Ref: 131300

13-222 10/09/2021 AA MMS 1:500 @ A1 F

SGP Project No: Date: Drawn: Team: Scale: Rev:

Drawing Number:

13-222-SGP-ZZ-DR-A-131105

Project Code Originator Volume Level Type Role Number

