



1 Welfare Area Plan
1 : 50


2 Welfare Area Plan First Floor
1 : 50

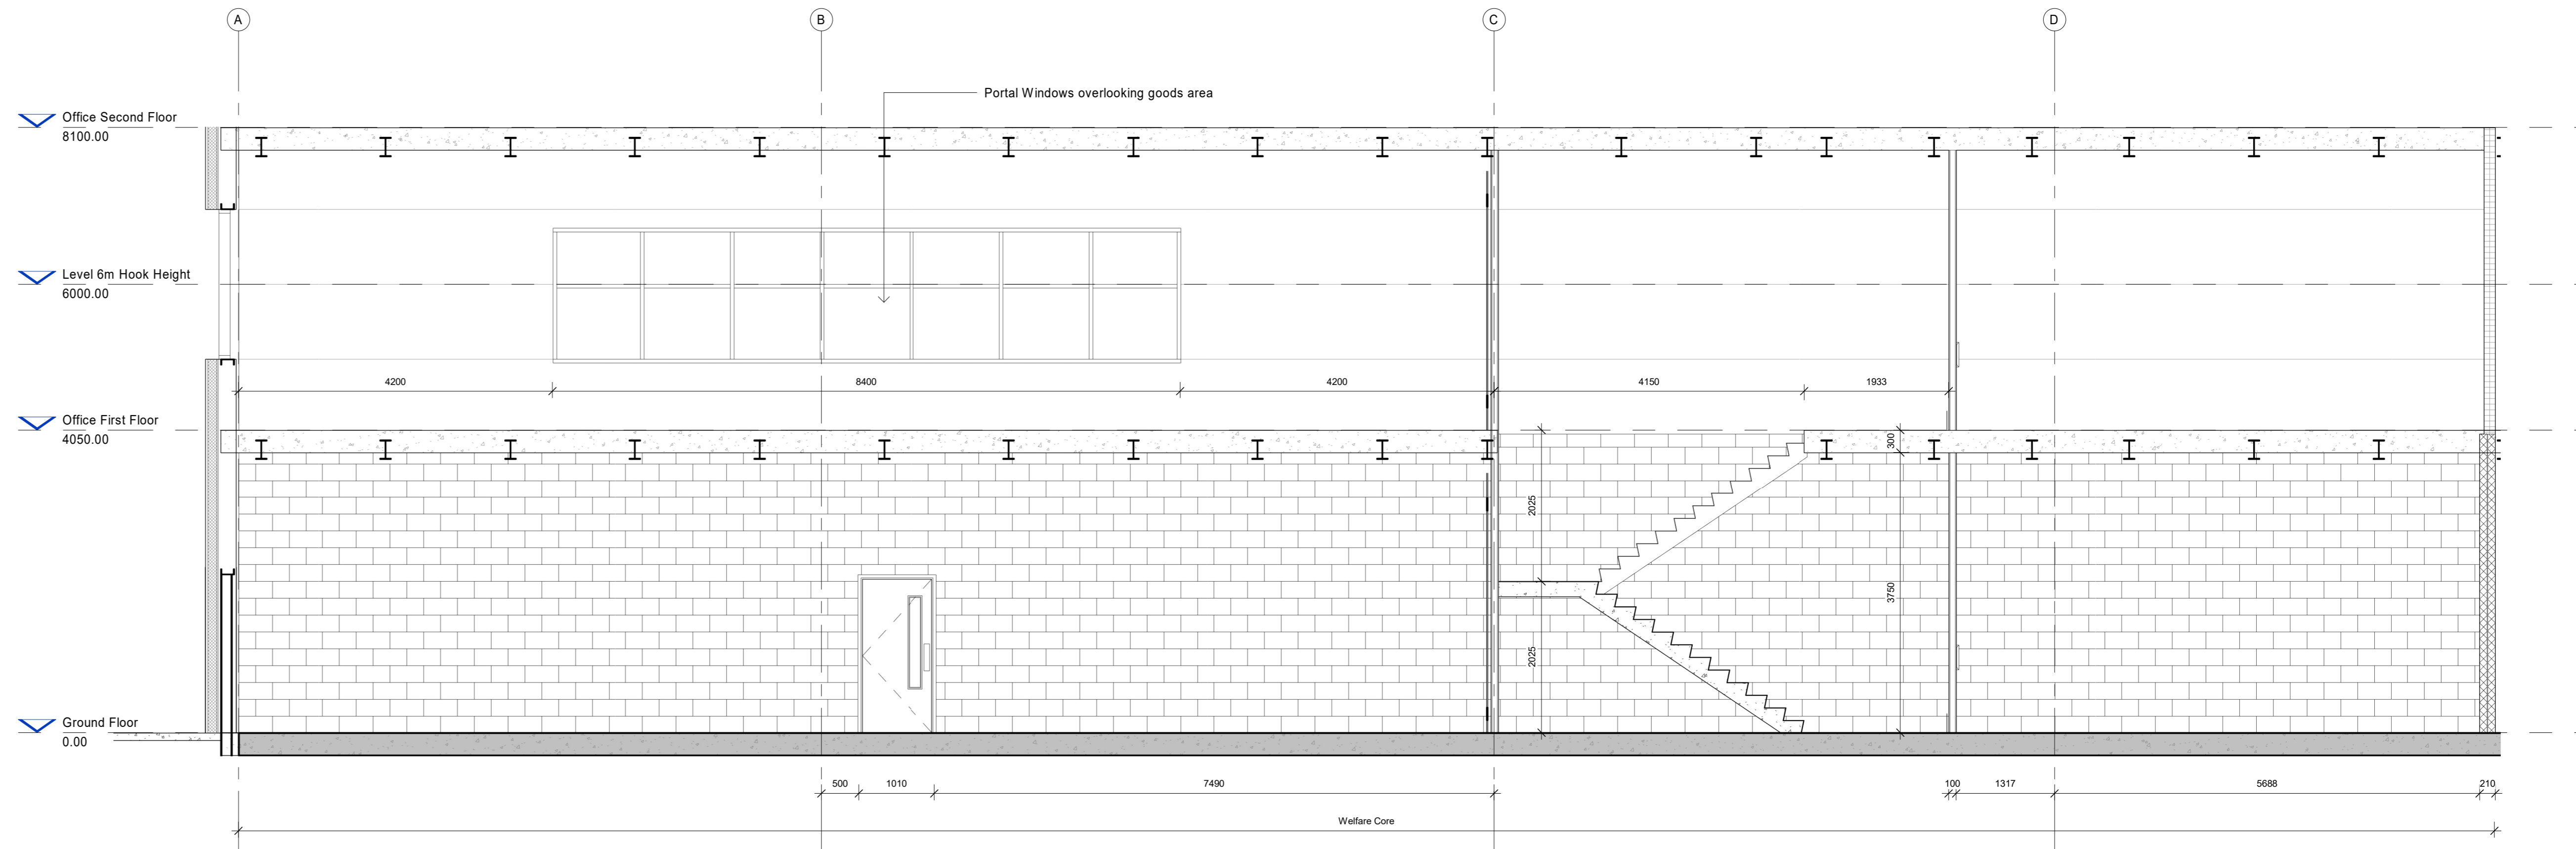

2 Welfare Area Section 1
1 : 50

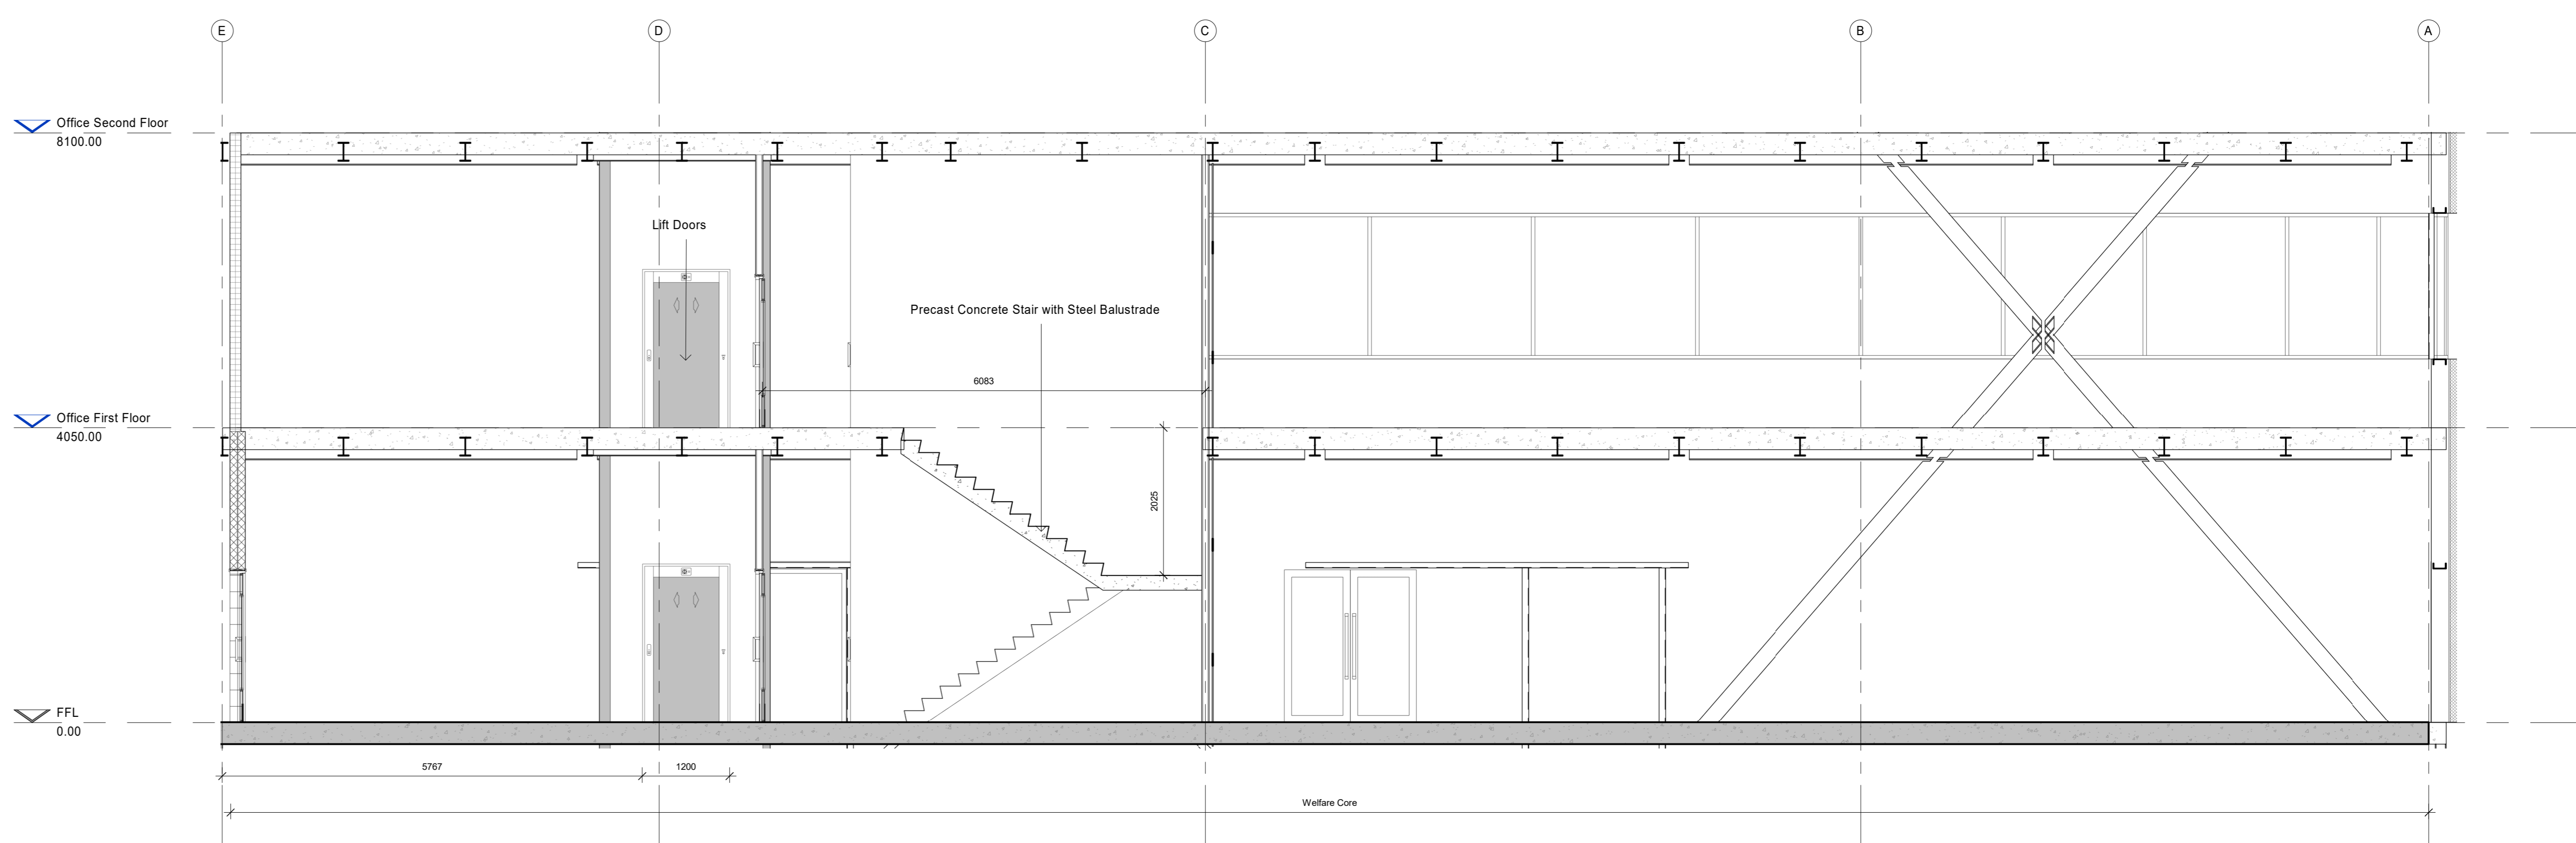

3 Welfare Area Section 2
1 : 50

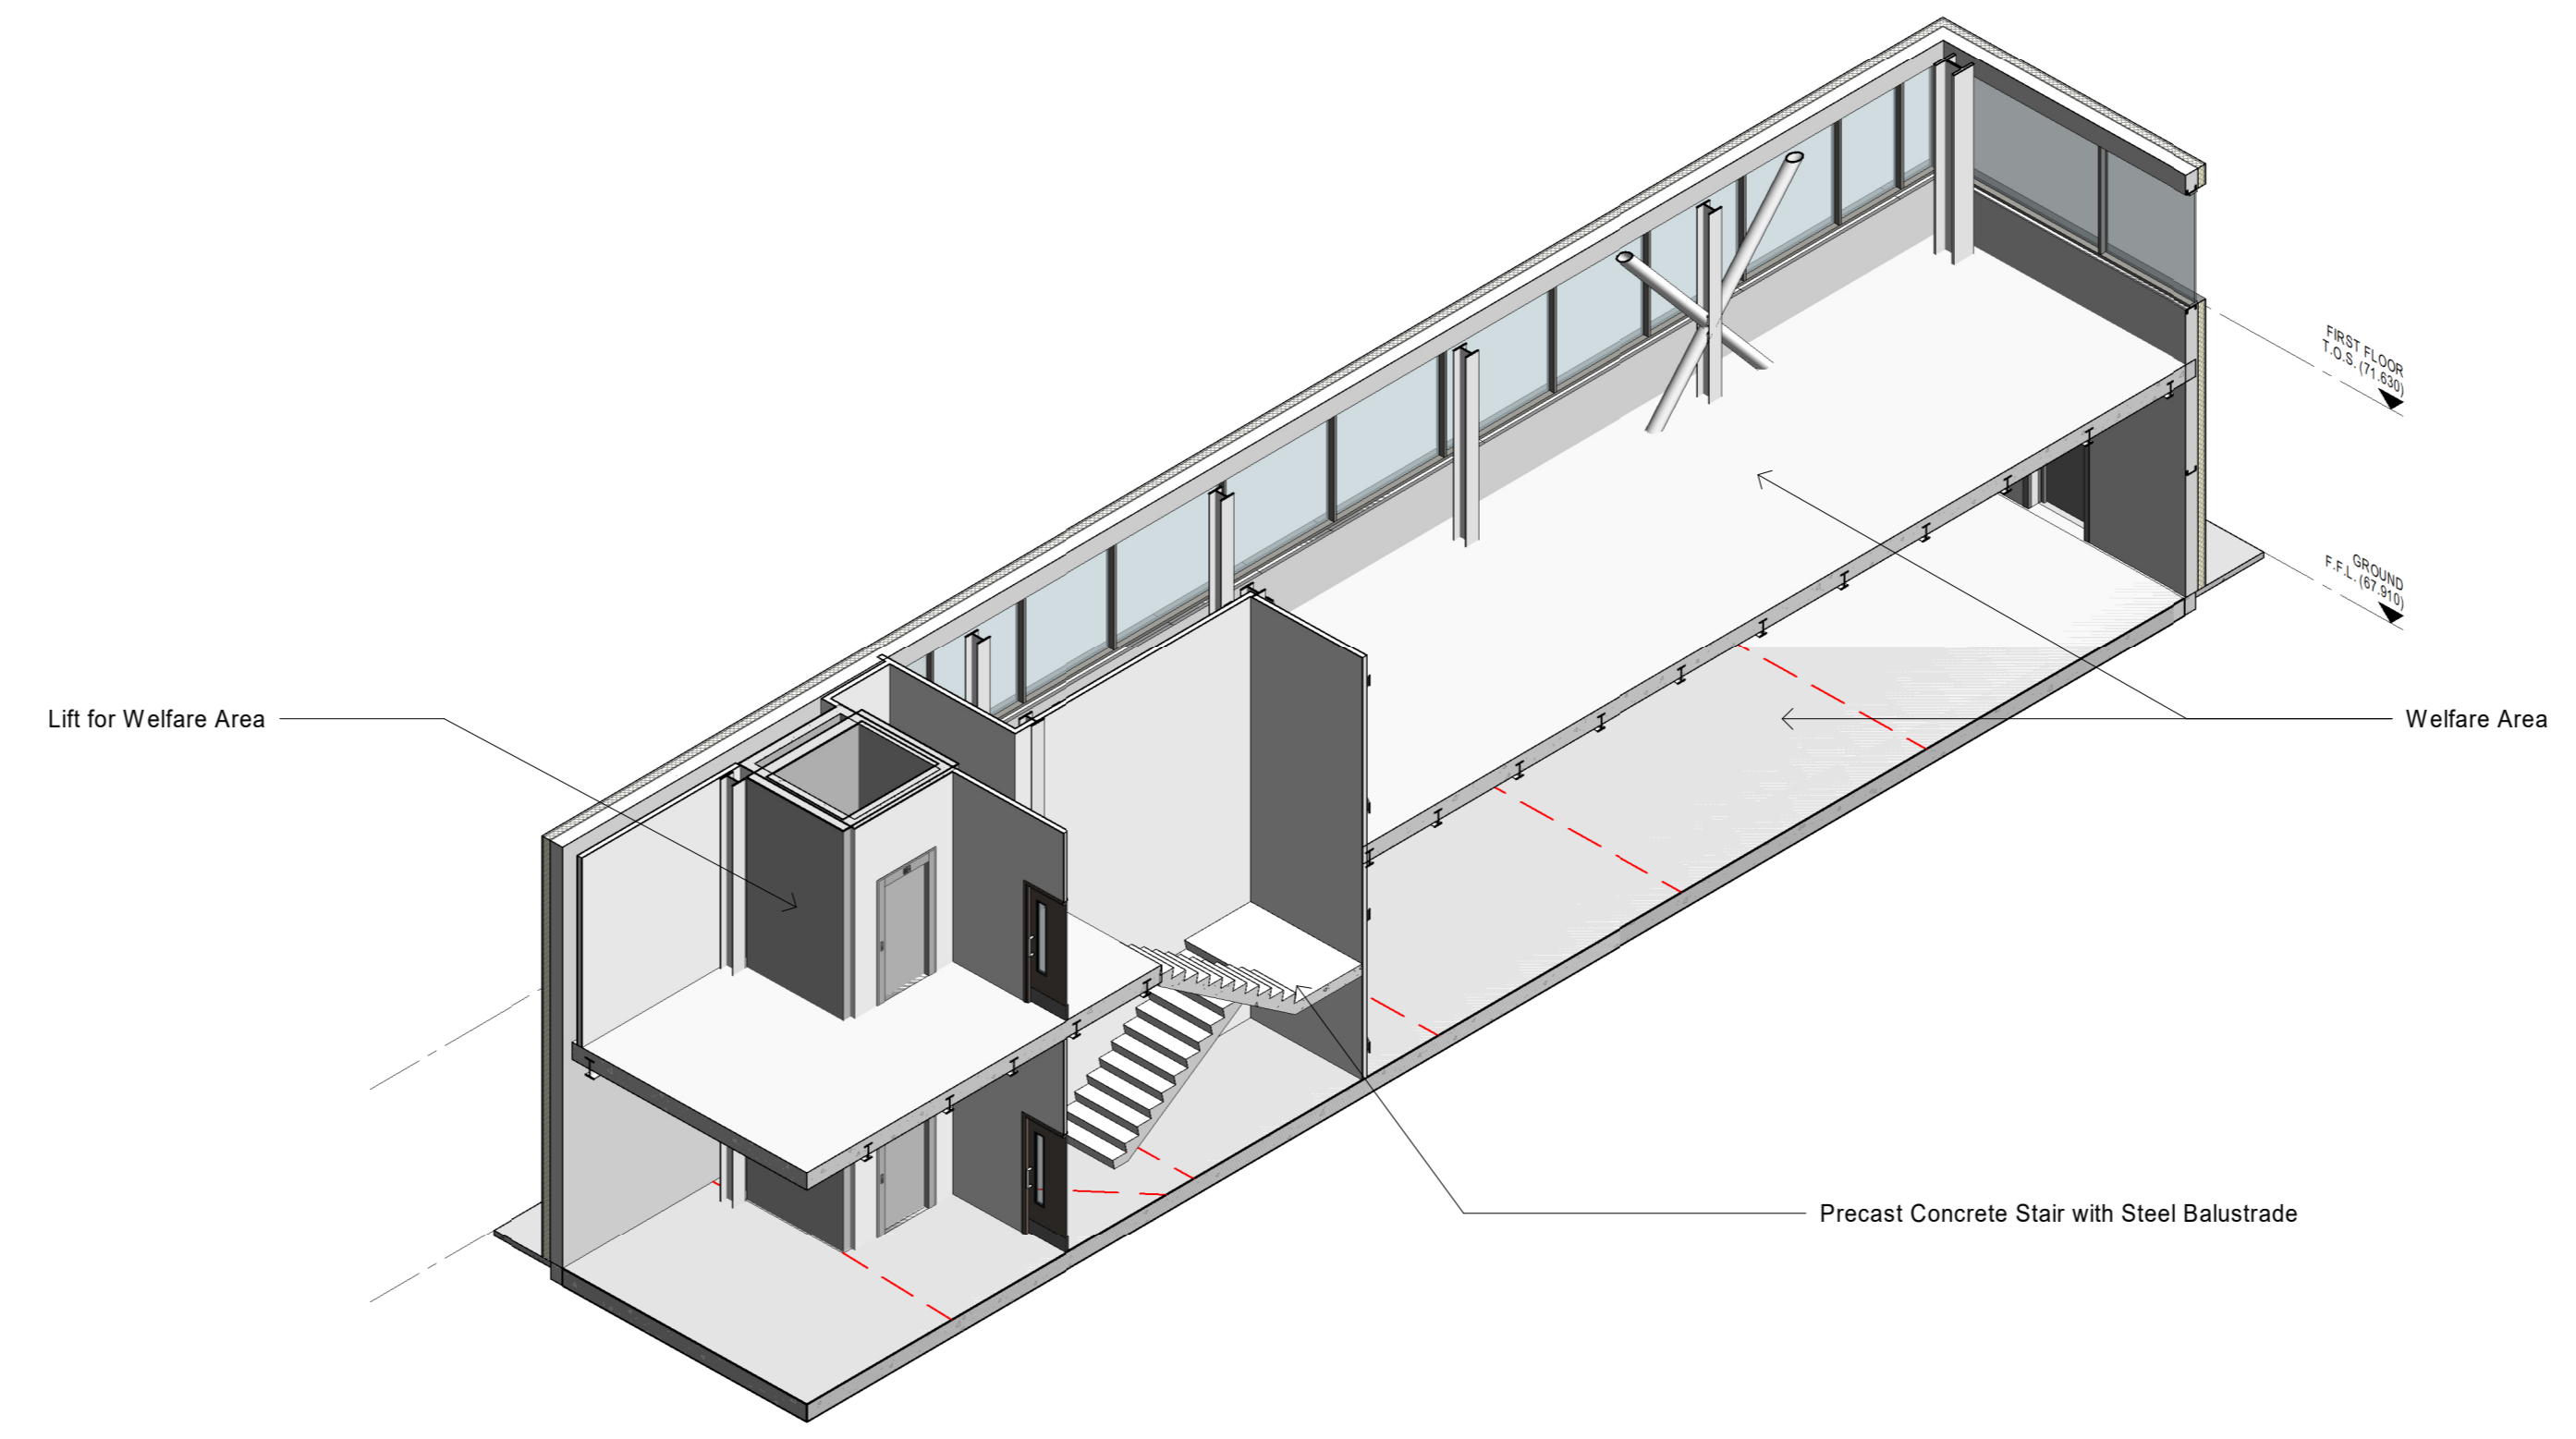

4 Welfare Area 3D



SIEMENS Healthineers

TRITAX SYMMETRY
A TRITAX BIG BOX COMPANY

SGP
Architects + Masterplanners

Waterfront House
2a Smith Way
Grove Park
Enderby
Leicester LE19 1SX
t: +44 (0)116 247 0557
www.stephengeorge.co.uk

Symmetry Park,
Oxford

Drawing Name:	Enlarged Welfare Core
Drawing Stage:	CONSTRUCTION
Status:	53
SGP File Ref:	000002
SGP Project No.:	13-222
Date:	06/09/22
Drawn:	YJM
Checked:	MMS
Scale:	1:50
Rev:	P01
Drawing Number:	13-222-SGP-01-ZZ-DR-A-201153
Project Code:	Originator
Volume Label:	Type
Size:	Number