


NOTE:  
 Column layout subject to detailed design by structural engineer.  
 Dock Leveller to be standard 6000kg capacity, 2x3m dock leveller and shelters to accommodate 4.2m max vehicle height

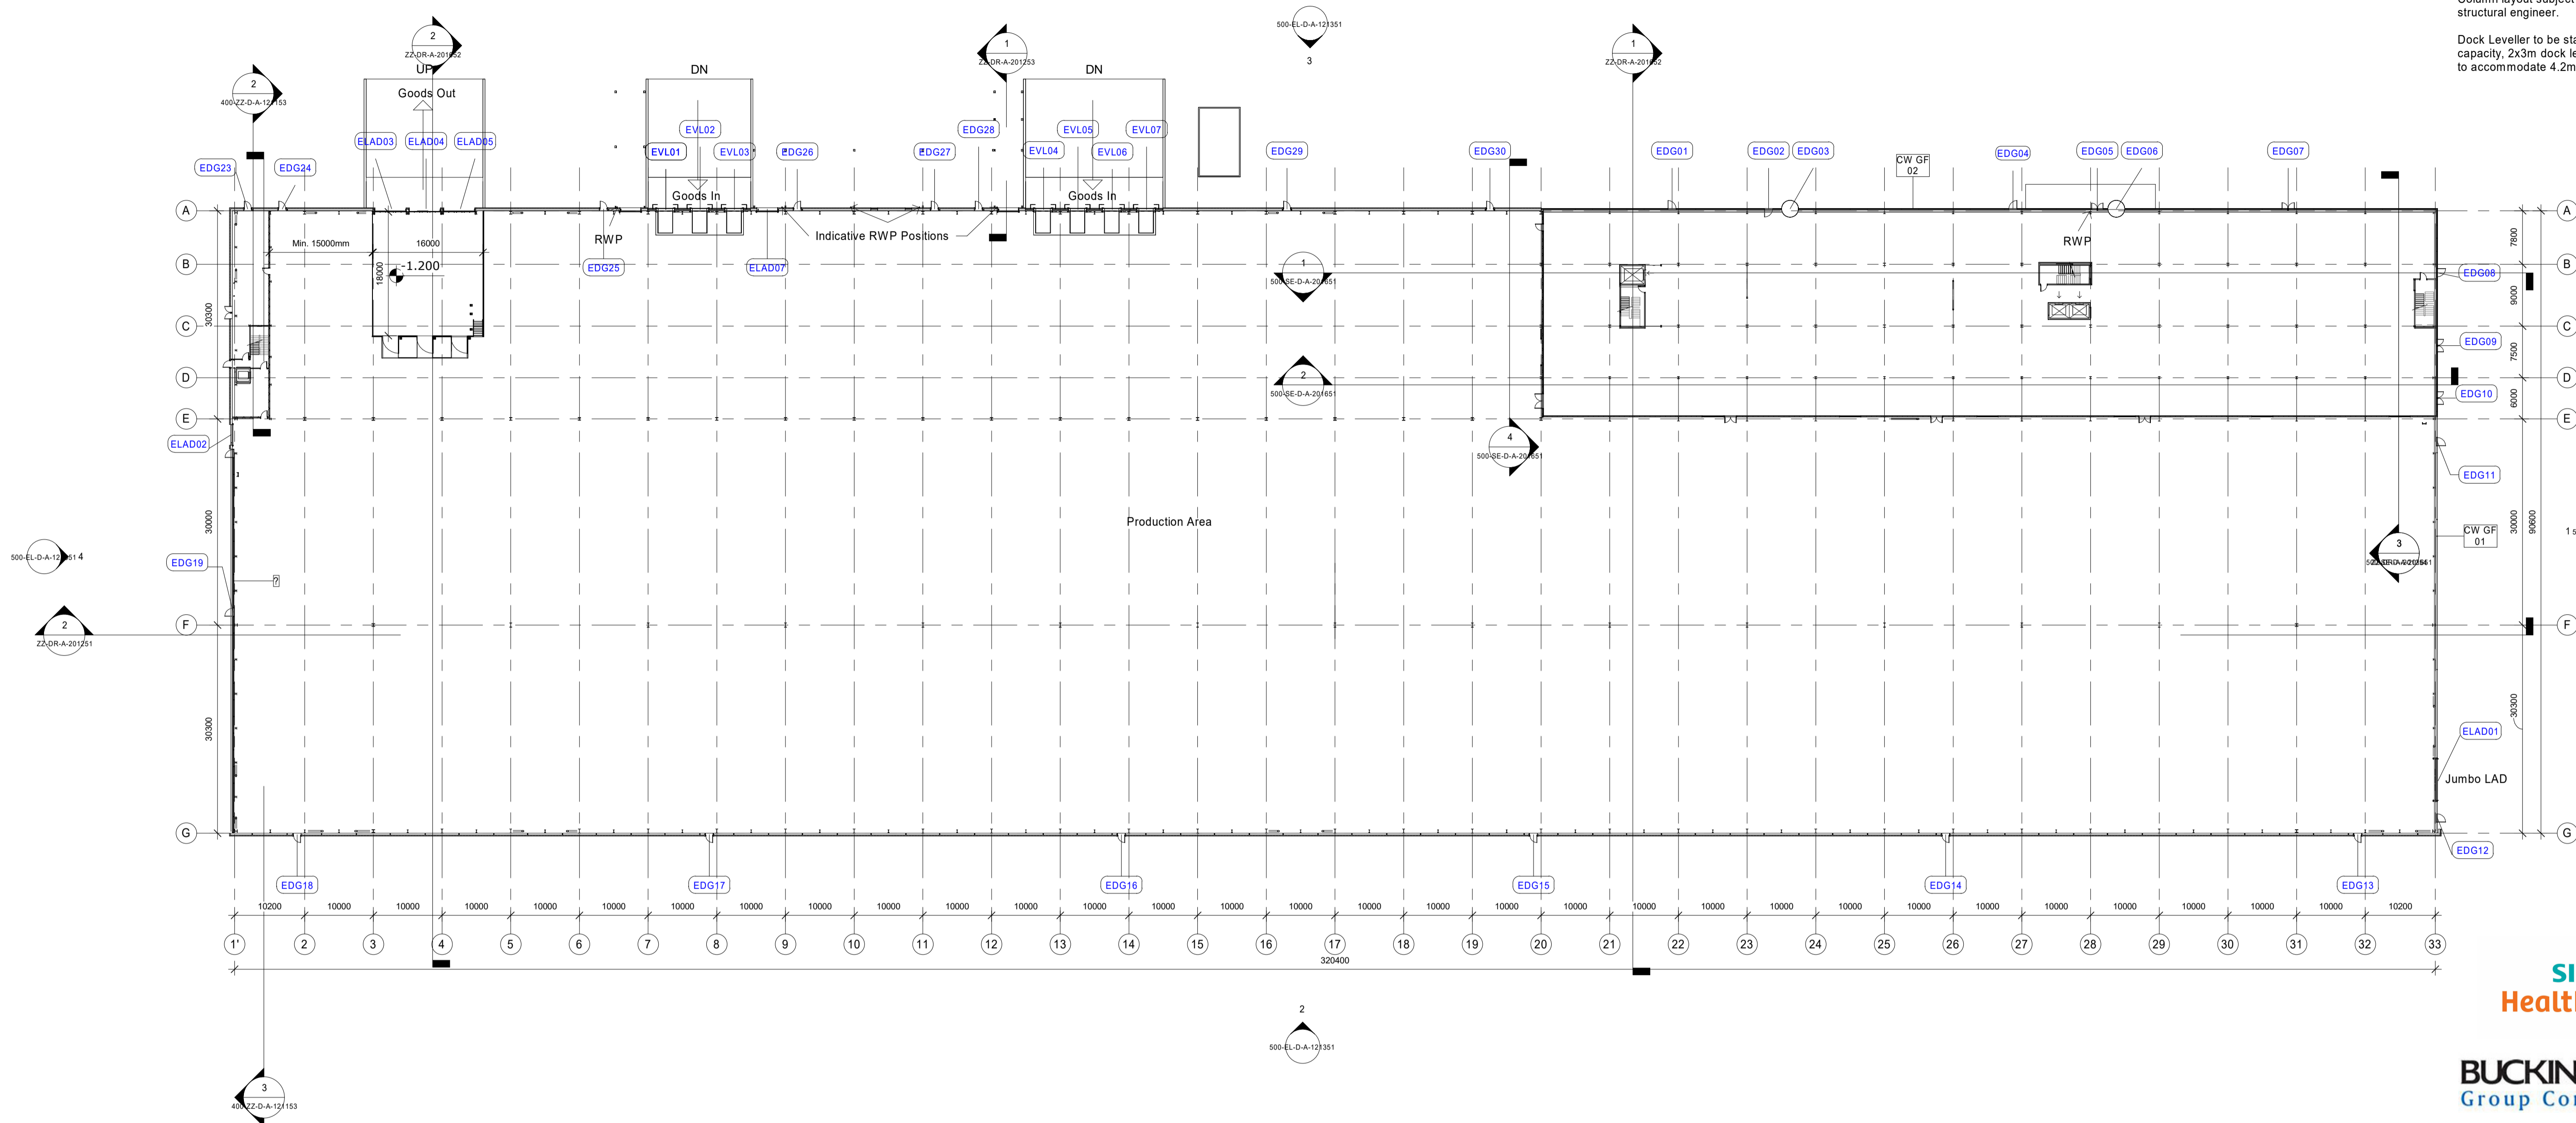

1 Production Area Plan - NMA  
 1 : 500



Architects + Masterplanners

Waterfront House  
 2a Smith Way  
 Grove Park  
 Enderby  
 Leicester LE19 1SX

t: +44 (0)116 247 0557

www.stephengeorge.co.uk

Symmetry Park,  
 Oxford

Drawing Name:  
 Production Area Layout

Drawing Stage: **PLANNING**

Status: **S3**

SGP File Ref: 000002

13-222 02/05/23 YM MMS 1:500 @ A1 P01  
 SGP Project No: Date: Drawn: Team: Scale: Rev:

Drawing Number:  
 13-222-SGP-400-PA-D-A-121151  
 Project Code Originator FB SB Form Role Number