


# 1 Titan TN124 Building

1 : 35

Copyright Portakabin Limited 2022  
 This drawing is the property of Portakabin Limited. It must not be copied or reproduced or divulged to anyone without written permission.  
 Do not scale off this drawing.  
 All discrepancies to be reported to Portakabin Limited.

Rev	Description	Date	By
A	Initial Example Layout	14/02/23	A

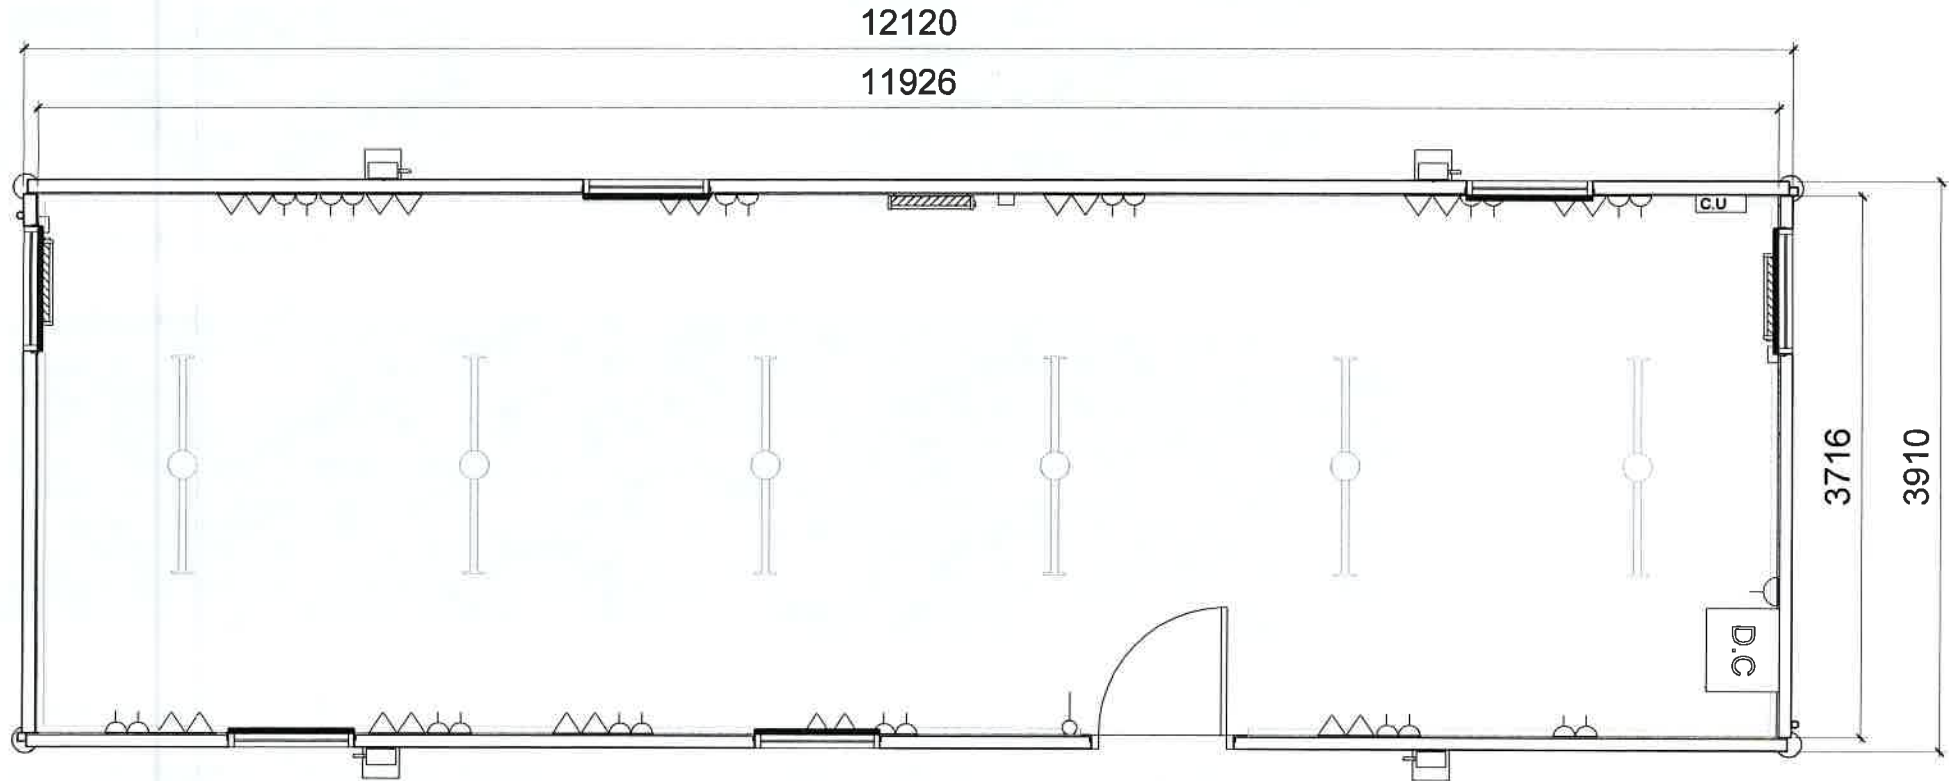

**Window Key**  
 F = Fixed  
 O = Open  
 OBS = Obscured Floor Area: 44 32m<sup>2</sup>  
 S = Skirting Ceiling Height: 2.5

1 Gang Way Light Switch		High Level Fan Heater	
13AMP Double Socket		Internal Bulkhead	
13 AMP Double Socket (Over-Counter)		Standard LED Light	
Convector Heater		Venetian Blind	
Double Data Point		Window	

Standard floor loading is 3kN/m<sup>2</sup>. Any loading imposed on a floor that is greater than 3kN/m<sup>2</sup> may require strengthening. Please contact your hire centre if you expect to exceed 3kN/m<sup>2</sup>.

Any fire strategy shown on this drawing is subject to Fire Officer and Building Control approval.

Please note that this and any accompanying drawing(s) are for illustrative purposes only and as such, the building shown may vary from the actual finished building on site.

The position of windows, external doors and electrical fixtures (if shown) are dependent on stock availability at time of order.



**Portakabin**

Portakabin Limited New Lane Huntingdon  
 York YO32 9PT United Kingdom

+44 (0)1904 611655

[portakabin.co.uk](http://portakabin.co.uk)

Client: BEFCO (Ceva Logistics)		
Opportunity: Office Building		
Title: TN124 Open Plan Office (with Data Cab) Layout		
Scale @ A3: As Indicated	Date: 11/10/23	Drawn By: JL
Opportunity Number: OPP1318669	Rev: A	