


Rev	Description	Date	By
A	Initial Roommate Layout	11/10/23	JL

1 Titan TN124 Building

1 : 35

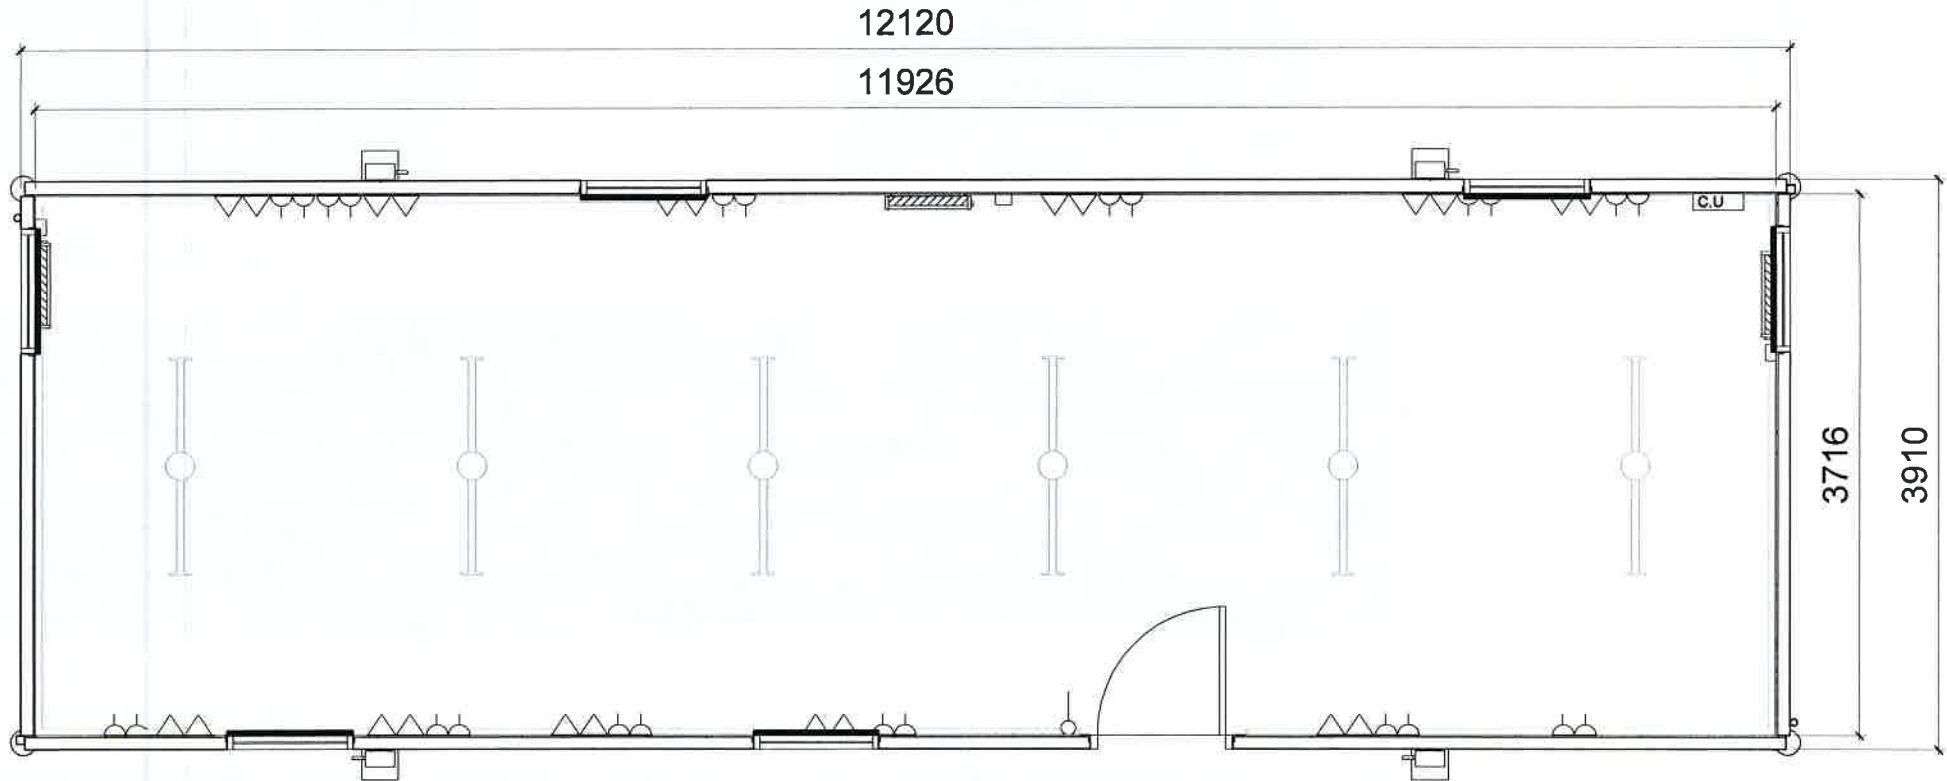

Window Key
 F = Fixed
 O = Open
 OBS = Obscured Floor Area: 44.32m²
 S = Sliding Ceiling Height: 2.5

1 Gang Way Light Switch		High Level Fan Heater	
13AMP Double Socket		Internal Bulkhead	
13 AMP Double Socket (Over-Counter)		Standard LED Light	
Convactor Heater		Venetian Blind	
Double Data Point		Window	

Standard floor loading is 3kN/m². Any loading imposed on a floor that is greater than 3kN/m² may require strengthening. Please contact your hire centre if you expect to exceed 3kN/m².

Any fire strategy shown on this drawing is subject to Fire Officer and Building Control approval.

Please note that this and any accompanying drawing(s) are for illustrative purposes only and as such, the building shown may vary from the actual finished building on site.

The position of windows, external doors and electrical fixtures (if shown) are dependent on stock availability at time of order.



Portakabin

Portakabin Limited New Lane, Huntington
York YO32 9PT United Kingdom
+44 (0)1904 611655
portakabin.co.uk

Client: BEFCO (Ceva Logistics)		
Opportunity: Office Building		
Title: TN124 Open Plan Office (without Data Cab) Layout		
Scale @ A3: As indicated	Date: 11/10/23	Drawn By: JL
Opportunity Number: OPP1318659		Rev: A