


**Solus SL102**

**Scale 1:50**

Scale is for design purposes ONLY

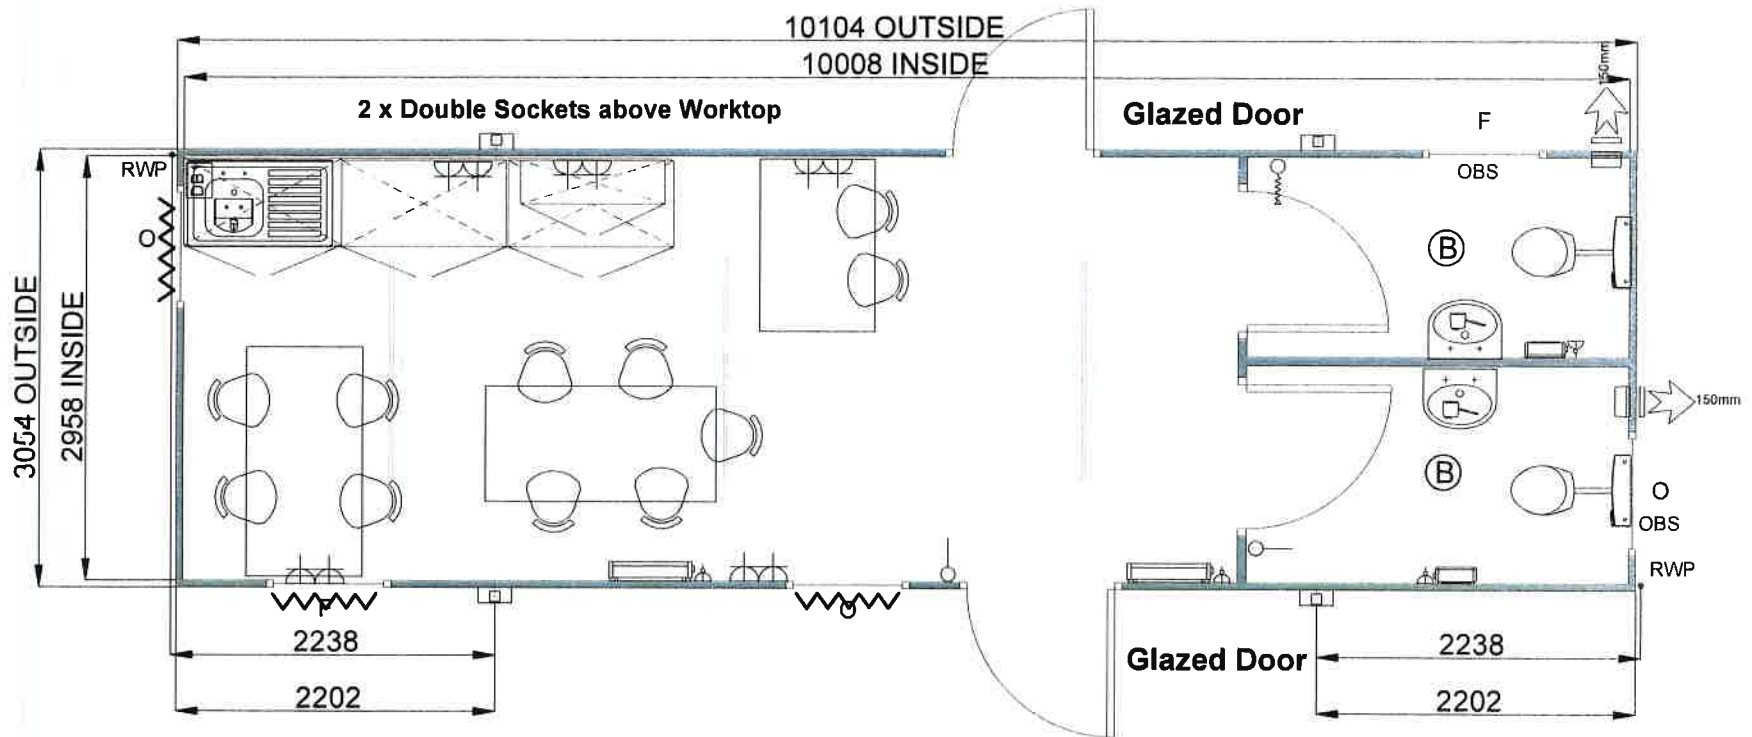

**KEY**

- Cat 2 Lighting	- Window Blinds	- Opening Window
- Cat 1 Lighting	- Window Shutter	- Fixed Window
- Consumer Unit	- Coat Hooks	- Sliding Window
- Double Socket	- Background Vent	- Rain Water Pipe
- Single Socket	- Std Partition	- Wire Mesh Guards
- Heater With Spur	- 30min Fire Partition	- Obscure Window
- Wall Light Switch		

Title:- <b>Welfare Facility</b>		Client:- <b>Ceva Logistics</b>		Drawing Provided By :-  <b>Portakabin Limited</b> <b>Oxford Hire Centre</b> <b>Tel: 01865 848008</b>		<p><small>© Portakabin Limited This document and the information it contains is the property of Portakabin Limited. All rights reserved. No part of this document may be reproduced or transmitted in any form or by any means without the written permission of Portakabin Limited.</small></p>
Date:- <b>7.8.23</b>	Scale:- <b>NTS</b>	Drawn By:- <b>Kay Bennett</b>		<b>DO NOT SCALE OFF THIS DRAWING</b>		
Revision:- <b>LAYOUT</b>	Drawing Number:- <b>XXXXXXXX</b>	Unit Number:- <b>SL1020877H</b>				