

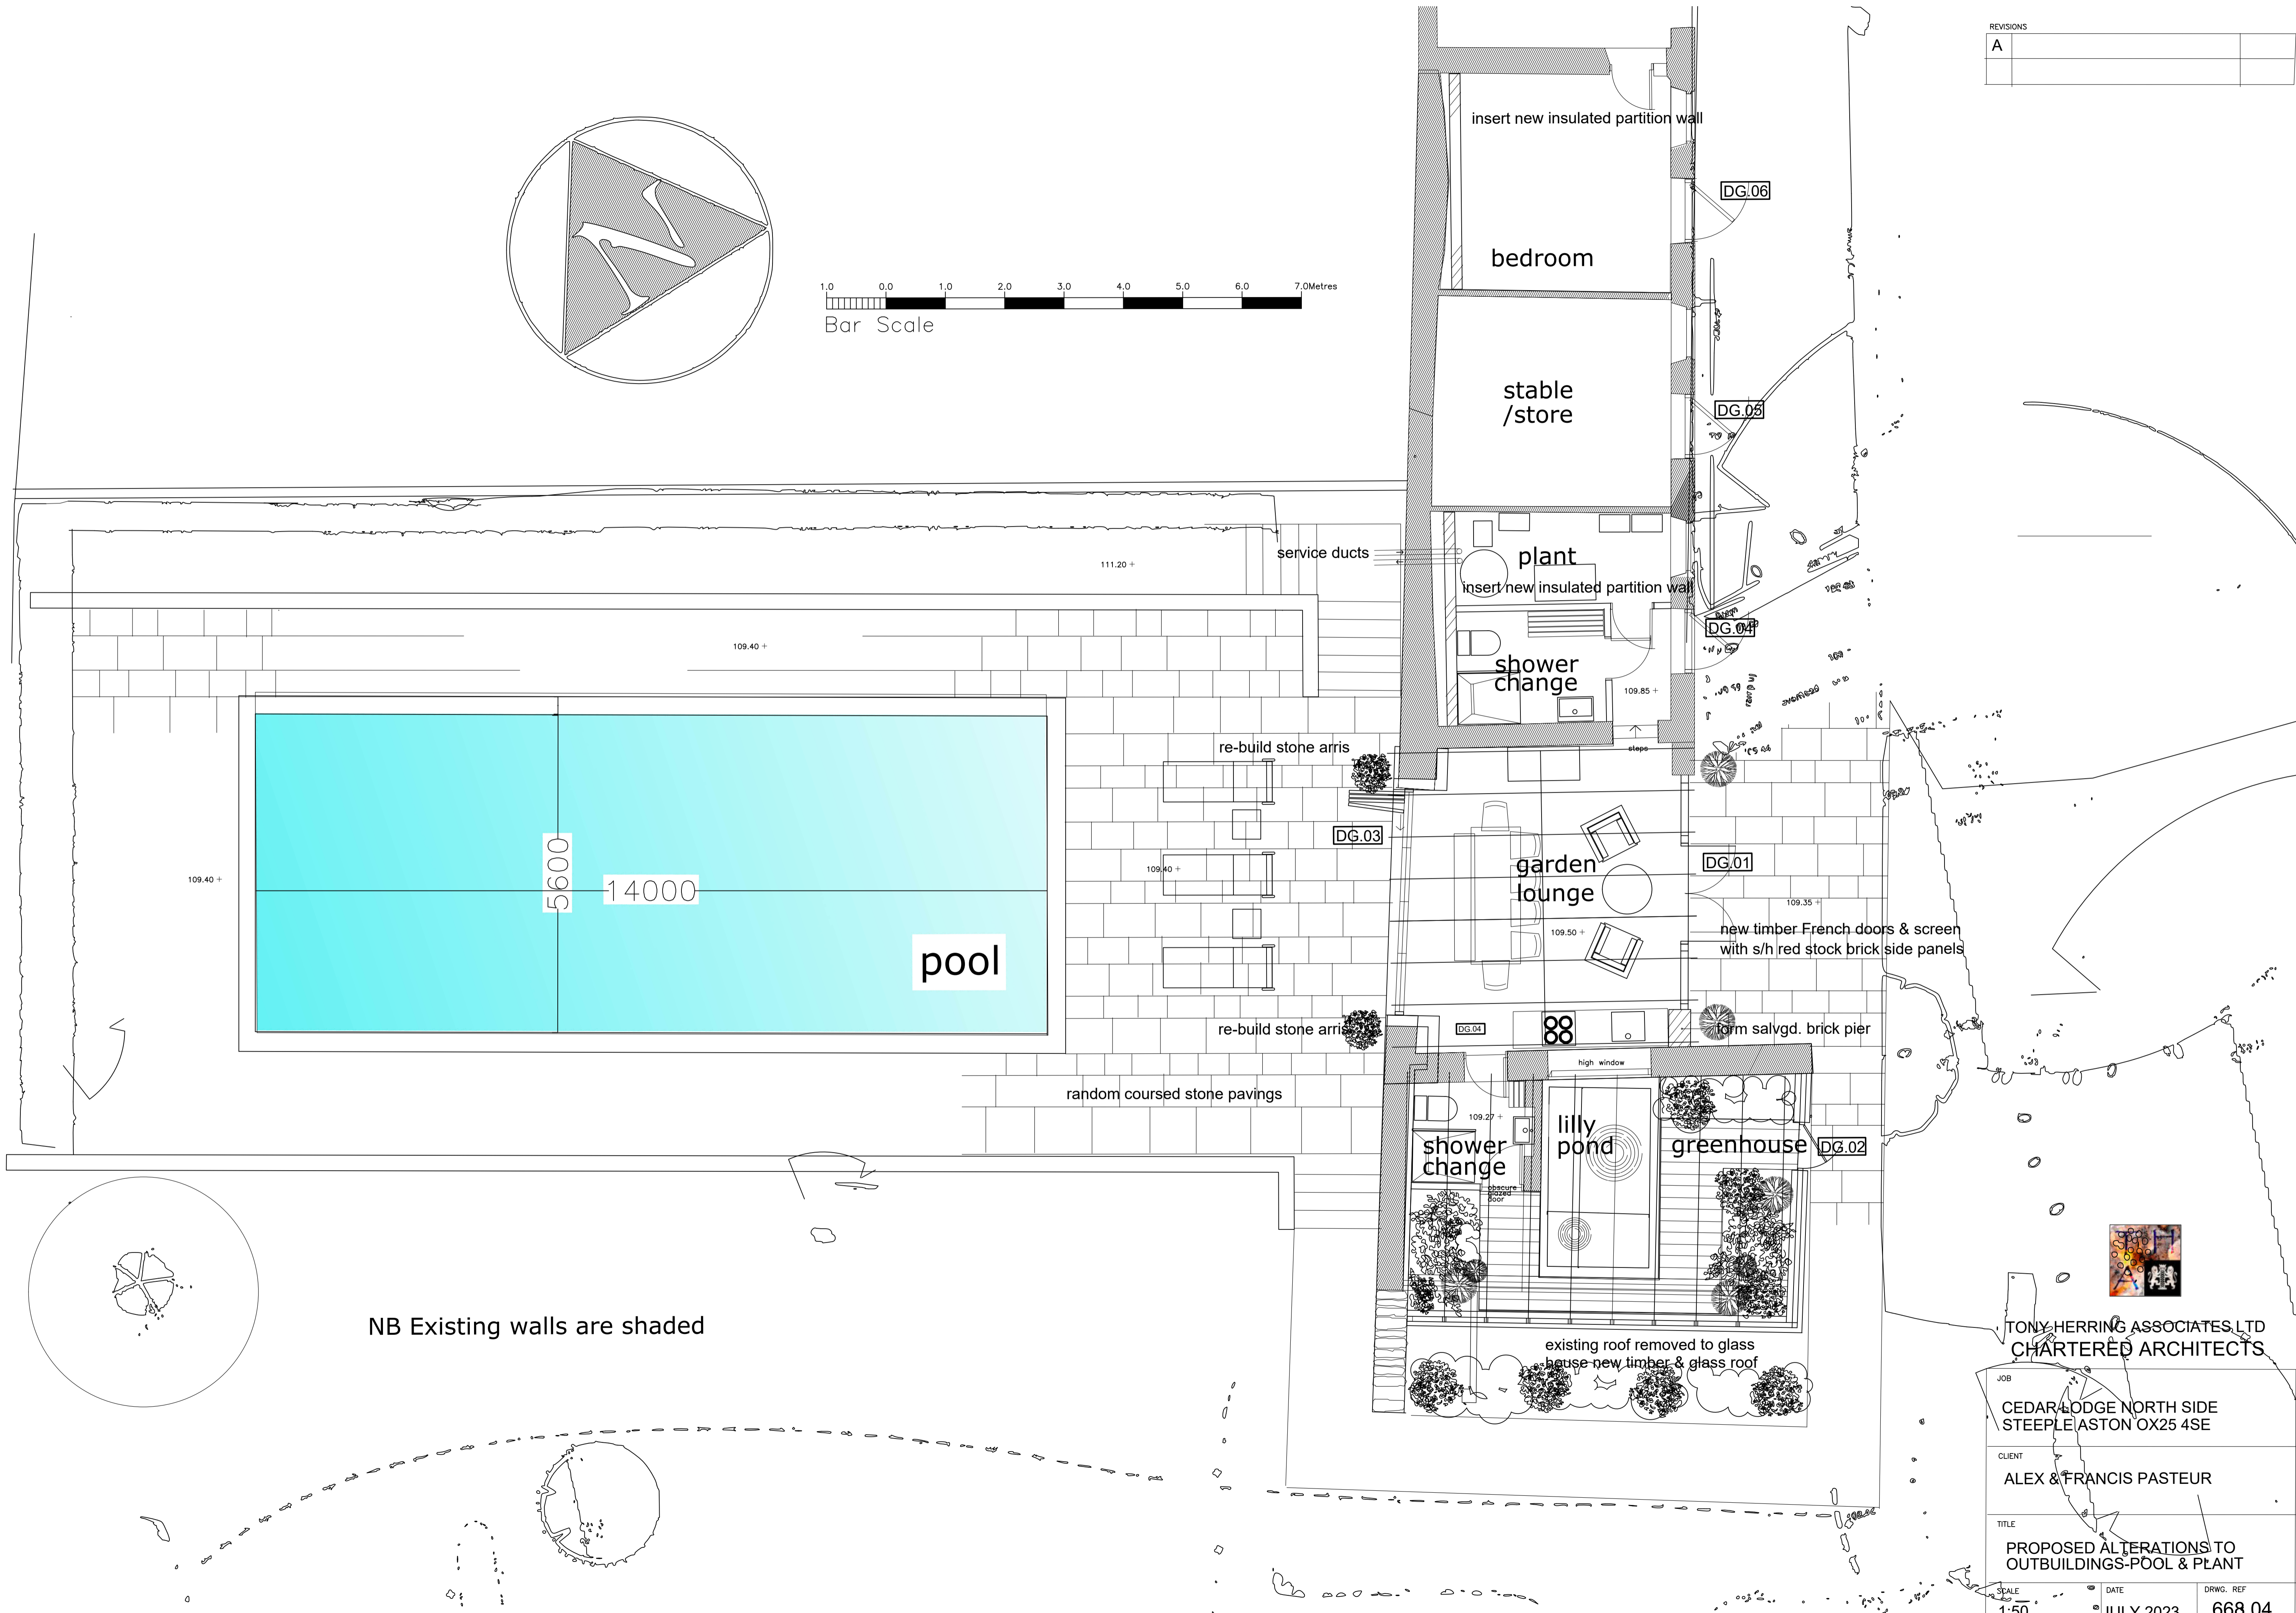
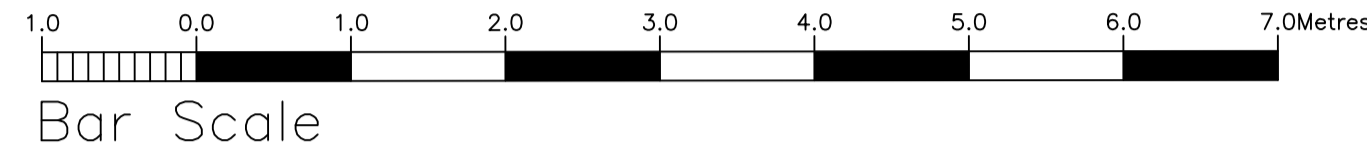


REVISIONS	
A	

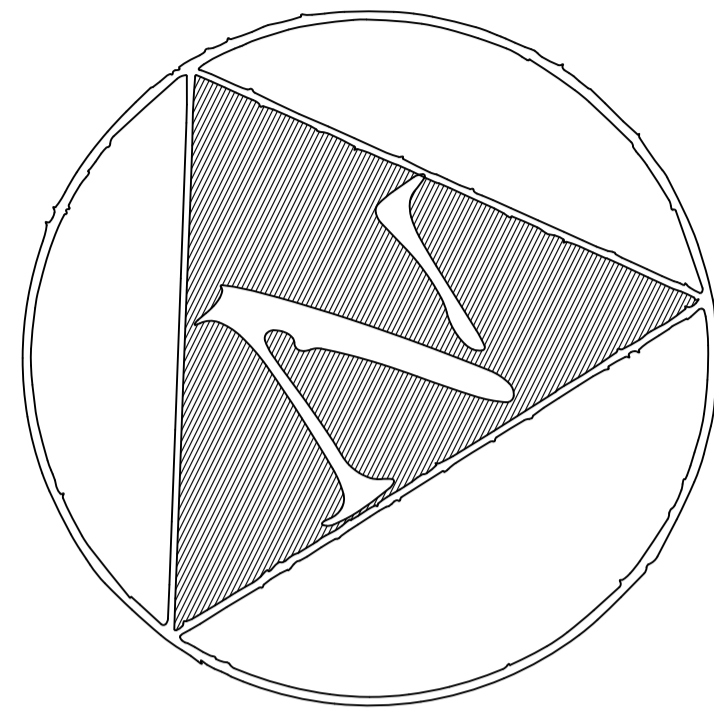

NB Existing walls are shaded

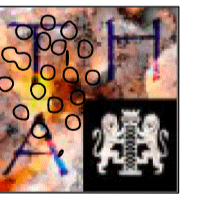

TONY HERRING ASSOCIATES LTD  
CHARTERED ARCHITECTS

JOB	CEDAR LODGE NORTH SIDE STEEPLE ASTON OX25 4SE	
CLIENT	ALEX & FRANCIS PASTEUR	
TITLE	PROPOSED ALTERATIONS TO OUTBUILDINGS-POOL & PLANT	
SCALE	DATE	DRWG. REF.
1:50	JULY 2023	668.04