


All trees, feature shrubs, climbers, shrubs and hedgerows to be planted in accordance with the implementation and maintenance guidelines. All landscape proposals must be referred to by the Structural Engineer during foundation design. No tree, feature shrub, climber, shrub and hedgerow species, size or location should be altered without prior approval from the Landscape Architect.

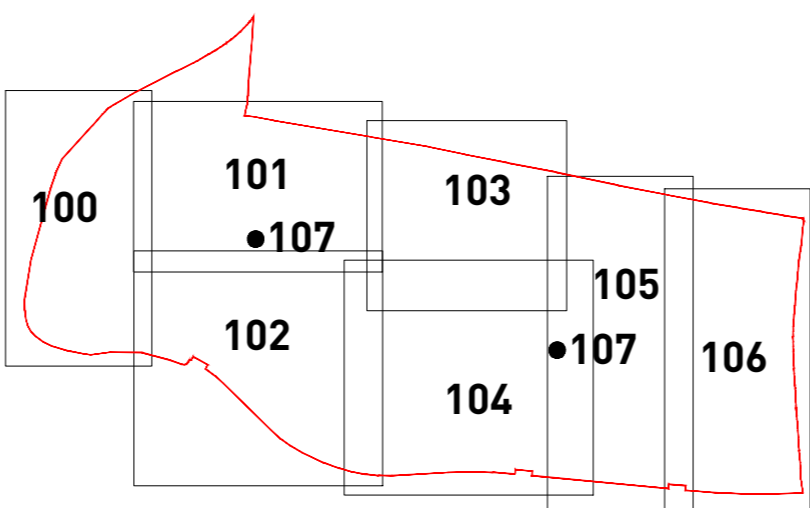

SHEET LOCATION PLAN NTS



PLANT SCHEDULE

Table with columns: PROPOSED TREES, ABBR, SPECIES, COMMON NAME, SUPPLY, HEIGHT (CM), GIRTH, QTY (No.). Lists various tree species like Acer campestre, Betula pendula, etc.

Table with columns: PROPOSED CONIFER TREES, ABBR, SPECIES, COMMON NAME, SUPPLY, HEIGHT (CM), GIRTH, QTY (No.). Lists conifer species like Cedrus atlantica, Pinus sylvestris.

Table with columns: PROPOSED SPECIMEN SHRUBS & CLIMBERS, ABBR, SPECIES, SUPPLY HEIGHT (CM), HABIT, CENTRES (M), QTY (No.). Lists shrub species like Hydrangea paniculata, Magnolia 'Soleil'.

Table with columns: PROPOSED HEDGEROWS, ABBR, SPECIES, SUPPLY HEIGHT (CM), HABIT, CENTRES (M), QTY (No.). Lists hedgerow species like Ligustrum vulgare, Prunella laetevirens.

Table with columns: PROPOSED INDIVIDUAL SHRUBS, ABBR, SPECIES, SUPPLY HEIGHT (CM), HABIT, CENTRES (M), QTY (No.). Lists individual shrub species like Hebe 'Red Edge', Escallonia laevis.

Table with columns: PROPOSED INDIVIDUAL GRASSES, ABBR, SPECIES, SUPPLY HABIT, CENTRES (M), QTY (No.). Lists grass species like Festuca glauca.

Table with columns: PROPOSED ORNAMENTAL SHRUB MIXES, MIX NAME, ABBR, SPECIES, SUPPLY HEIGHT (CM), HABIT, CENTRES (M), QTY (No.), PLANT TO FRONT. Lists various shrub mixes.

Table with columns: PROPOSED MARGINAL PLANTING, MIX NAME, ABBR, SPECIES, SUPPLY HABIT, CENTRES (M), MIX % QTY (No.). Lists marginal planting mixes.

Table with columns: PROPOSED BULBS, MIX NAME, ABBR, SPECIES, COMMON NAME, HABIT, CENTRES (M), MIX %, AREA, QTY (No.). Lists various bulb mixes.

Table with columns: PROPOSED LAWN TURF (or similar approved), MIX NAME, SEED MIX SUPPLIER, AREA, DENSITY. Lists lawn turf specifications.

Table with columns: PROPOSED AMENITY SEED MIX (or similar approved), MIX NAME, SEED MIX SUPPLIER, AREA, DENSITY. Lists amenity seed mix specifications.

Table with columns: PROPOSED WILDFLOWER MEADOW (or similar approved), MIX NAME, SEED MIX SUPPLIER, AREA, DENSITY. Lists wildflower meadow specifications.

Table with columns: PROPOSED WETLAND WILDFLOWER MEADOW (or similar approved), MIX NAME, SEED MIX SUPPLIER, AREA, DENSITY. Lists wetland wildflower meadow specifications.

Table with columns: PROPOSED HEDGEROW EDGE MEADOW MIX (or similar approved), MIX NAME, SEED MIX SUPPLIER, AREA, DENSITY. Lists hedgerow edge meadow specifications.

KEY

- Site boundary
Existing trees and vegetation to be retained
Existing trees and vegetation to be removed
Soft Landscape Proposals
Proposed tree root barrier locations
Tamacadam foorthpath
Bench seating

Refer to drawing P21-2662\_103 for Implementation and Maintenance Guidelines