

Legend

- Existing trees to be retained and protected during construction
- Proposed tree planting within soft landscape. See detail on sheet 1
- Proposed specimen shrub planting.
- Proposed *Ilex crenata* low hedge planting to be planted in a single row at 250mm centres and maintained at 0.6m height
- Proposed bulb mix to be planted prior to grass works in line with good horticultural practice
- Proposed shrub planting to receive 75mm bark mulch after planting operations
- Proposed low growing decorative mix shrub planting. To be planted in groups of 5-7no. of each species and as above.
- Proposed wildflower areas to be Native British Wildflower Meadow Seed Mix sown at 4g/m² as supplied by Meadowmania.co.uk or similar
- Proposed grass areas to receive good quality amenity grass turves laid in line with good horticultural practices
- Existing grass areas to be retained, or if required, or be seeded with EG10 Tussock Grass seed mix as supplied by Emorsgate and sown at 5 grams per msq, or similar and approved
- Proposed damp wildflower areas, to be seeded with EM8 Meadow Mix For Wetlands as supplied by Emorsgate and sown at 4 grams per msq, or similar and approved
- Proposed grasscrete area
- Proposed Low stone wall as required and installed in line with suppliers recommendations
- Cut lines

SPECIFICATION
All works generally, to comply with the written Soft Landscape Specification.
In case of quantity discrepancies, the quantities on the plan(s) take precedent over the quantities shown in the planting schedule.

NOTES:
DO NOT SCALE FROM DRAWING
NOT FOR CONSTRUCTION, FOR PLANNING PURPOSES ONLY


Full Planting Schedule

| Species Name | Grth | Height | Density | Specification | No. |
|--------------------------------|---------|-----------|---------|--|-----|
| <i>Alnus cordata</i> | 10-12cm | 200-300cm | counted | Selected Standard Clear Stem 175-200 2x R814 | 1 |
| <i>Amelanchier 'Ballarina'</i> | 8-10cm | 250-300cm | counted | Selected Standard Clear Stem 175-200 2x R814 | 4 |
| <i>Betula pendula</i> | 10-12cm | 200-300cm | counted | Selected Standard Clear Stem 175-200 2x R814 | 1 |
| <i>Malus sylvestris</i> | 10-12cm | 200-300cm | counted | Selected Standard Clear Stem 175-200 2x R814 | 2 |
| <i>Prunus 'Mount Fuji'</i> | 8-10cm | 200-300cm | counted | Selected Standard Clear Stem 150-175 3/4 brks 2x C 2 | 2 |
| <i>Sorbus aria</i> | 10-12cm | 200-300cm | counted | Selected Standard Clear Stem 175-200 2x R814 | 1 |

| Species Name | Grth | Height | Pot Size | Specification | Density | No. |
|--|---------|-----------|----------------|---------------|-----------------|-----|
| <i>Ceanothus 'Concha'</i> | 30-40cm | 150-200cm | 3brks | C | 5m ² | 80 |
| <i>Ceanothus 'Gloire de Versailles'</i> | 40-60cm | 150-200cm | 3 brks | C | 4m ² | 19 |
| <i>Cistus 'Silver Pink'</i> | 40-60cm | 150-200cm | 3 brks | C | 4m ² | 120 |
| <i>Cornus stolonifera 'Kelsey'</i> | 30-40cm | 150-200cm | Several shoots | C | 4m ² | 120 |
| <i>Euonymus fortunei 'Emerald Gaiety'</i> | 30-40cm | 150-200cm | 3 brks | C | 4m ² | 19 |
| <i>Hebe 'Midsummer Beauty'</i> | 30-40cm | 150-200cm | 3 brks | C | 4m ² | 19 |
| <i>Hebe brachysiphon</i> | 30-40cm | 150-200cm | 3 brks | C | 5m ² | 261 |
| <i>Hydrangea arborescens 'Annabelle'</i> | 40-60cm | 150-200cm | 3 brks | C | 4m ² | 19 |
| <i>Hydrangea paniculata</i> | 30-40cm | 150-200cm | 3 brks | C | 5m ² | 261 |
| <i>Ilex crenata</i> | 30-40cm | 150-200cm | 3 brks | C | 4m ² | 120 |
| <i>Lavandula angustifolia 'Hidcote'</i> | 30-40cm | 150-200cm | 3 brks | C | 4m ² | 120 |
| <i>Potentilla fruticosa 'Abbotswood'</i> | 30-40cm | 150-200cm | 3 brks | C | 4m ² | 120 |
| <i>Rosmarinus off. 'Miss Jessop's Upright'</i> | 30-40cm | 150-200cm | 3 brks | C | 4m ² | 19 |
| <i>Skimmia japonica</i> | 30-40cm | 150-200cm | 3 brks | C | 5m ² | 261 |

| Species Name | Height | Pot Size | Specification | Density | No. |
|----------------------|-----------|-----------|----------------|------------------|-----|
| <i>Sasa veitchii</i> | 120-200cm | 120-200cm | Several shoots | C4m ² | 120 |

| Species Name | Specification | Density | No. |
|----------------------------------|------------------|---------|-----|
| <i>Allium beesianum</i> | 20m ² | 288 | 1 |
| <i>Galanthus nivalis</i> | 20m ² | 288 | 1 |
| <i>Narcissus 'Tete a Tete'</i> | 20m ² | 288 | 1 |
| <i>Narcissus cyclamineus</i> | 20m ² | 288 | 1 |
| <i>Narcissus pseudonarcissus</i> | 20m ² | 288 | 1 |

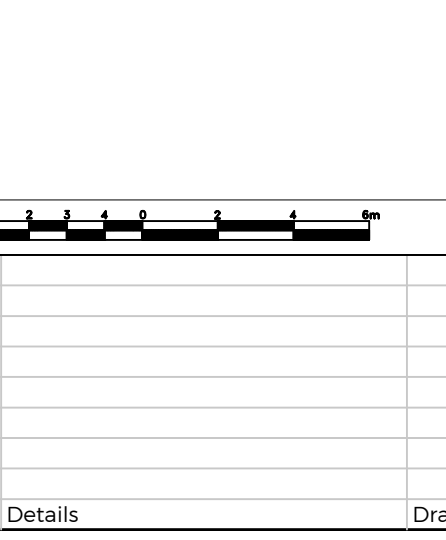

ACD ENVIRONMENTAL

HEAD OFFICE
Rodbourne Rail Business Centre, Orange Lane,
Malmesbury, SN16 0ES
Tel: 01666 825646

4 & 5 The Old Mill, Fry's Yard, Bridge Street,
Godalming, GU7 1HP
Tel: 01483 425714

Suite 6, Crescent House, Yonge Close,
Eastleigh, SO50 9SX
Tel: 02382 026300

email: mail@acdenv.co.uk
www.acdenvironmental.co.uk

CD CALA HOMES

scheme: Fewcott Road, Fritwell
client: CALA Homes Ltd
drawing: Soft Landscape Proposals
date: Mar 2022
scale: 1:200@A1
drawing no: CALA23708-11 Sheet 2
drawn: ZZ checked: JS

Copyright of ACD Environmental Ltd. All rights described in Chapter IV of the Copyright, Designs and Patents Act 1988 have been generally asserted. 2011. Copyright of this plan remains with ACD until all fees have been paid in full.