



1
Ground Plan-Bicycle Shed
1:50

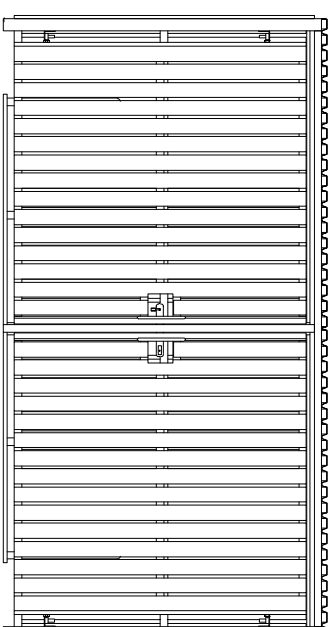

2
Front Elevation-Bicycle Shed
1:50

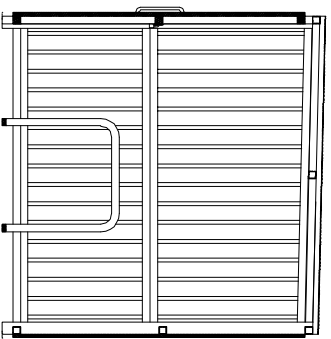


3
Side Elevation-Bicycle Shed
1:50

10 Space Amazon Eco Cycle Shelter

Clad in FSC Timber.
BREEAM compliant.
The Amazon eco shelter is supplied as standard with a galvanised frame and sheet metal Polycarbonate roof, security sliding gates
PIR Solar lighting
Helmet lockers

Uniclass Code: SL_90_50_17
Uniclass Name: Cycle storage spaces
Product Type: Shelter
Depth 2100 mm
Height 2100 mm
Length 4100 mm
Finish: Powder Coated
Material Polycarbonate
Certifications: BREEAM, FSC

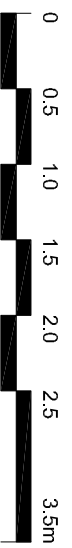

The copyright of this drawing is vested with Corstorphine & Wright Ltd and must not be copied or reproduced without the consent of the company.

Rev. Description
P01 Viewports and annotation amended

20/10/23 MU ME
Date Drawn Chk.

Client
Preferred Homes Ltd.

Project
Extra Care Development
Kingsmere, Bicester
Drawing Title
Proposed Bicycle Shed

Drawing Status
PLANNING

Corstorphine & Wright

Newcastle Studio
Suite 3 80 City Street, Newcastle Upon Tyne, NE1 6AF
0191 816 3437

corstorphine-wright.com

Drawing No.
21413-CWA-BC-XX-DR-A-2020

Drawn	Checked	Paper Size	Scale	Date	Revision
YL	JS	A3	1:50	21/09/23	P01