
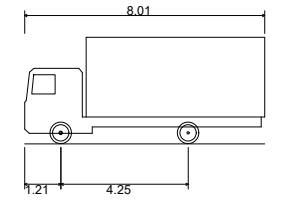


DO NOT SCALE
 VISIBILITY
 PLAY 2.4x33m

VISIBILITY
 2.4x33m

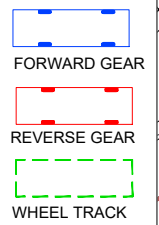

7.5t Box Van
 Overall Length 8.010m
 Overall Width 2.100m
 Overall Body Height 3.556m
 Min Body Ground Clearance 0.351m
 Track Width 2.064m
 Lock to lock time 4.00s
 Kerb to Kerb Turning Radius 7.400m

NOT FOR CONSTRUCTION

TITLE
**VEHICLE SWEEP PATH ANALYSIS
 - 7.5t BOX VAN**

PROJECT
KINGSMERE, BICESTER



JOB No. PC5143
 DATE 26.10.2023
 SCALE 1:500 AT A3

DRAWN JJ
 REV P04
 SUIT S3

CHECKED AW
 PASSED AW
 AUTOCAD REF PC5143-0057
 DRG No PC5143-RHD-GE-SW-DR-R-0057