




1 00-Plans - Ground Floor-Substation
1 : 100

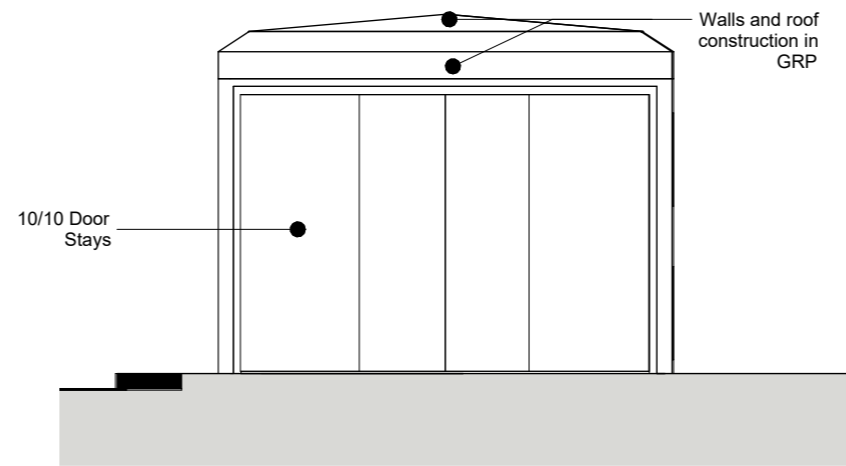


2 Elevation A-Substation
1 : 50

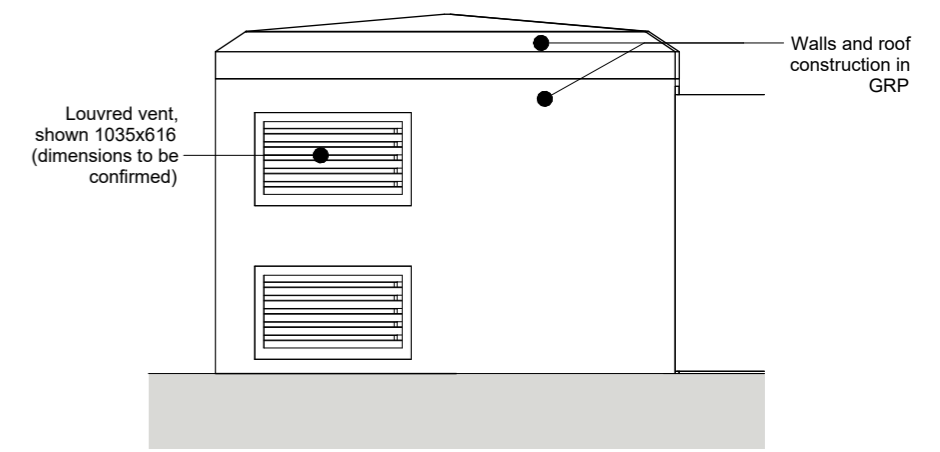

3 Elevation B-Substation
1 : 50

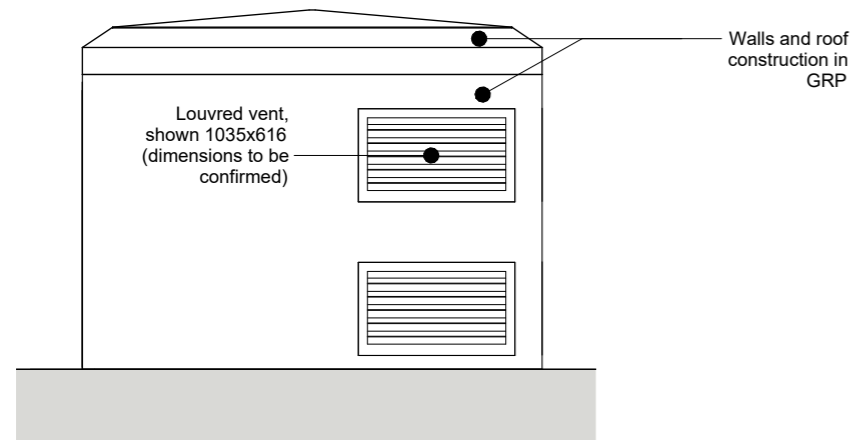


4 Elevation C-Substation
1 : 50

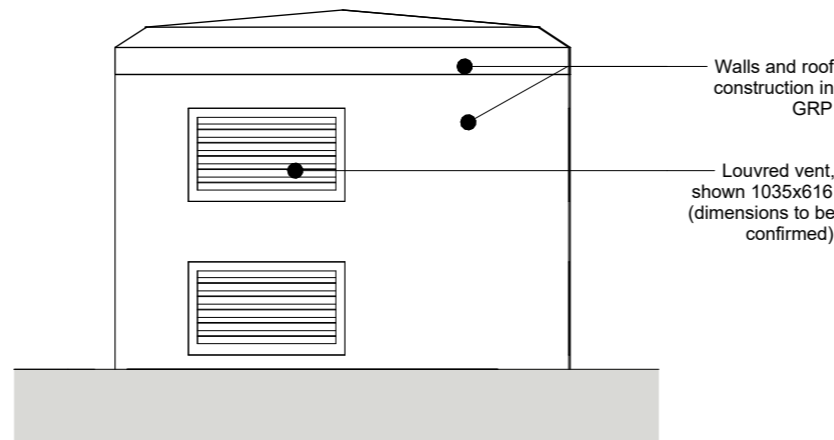

5 Elevation D-Substation
1 : 50

Location Key Plan

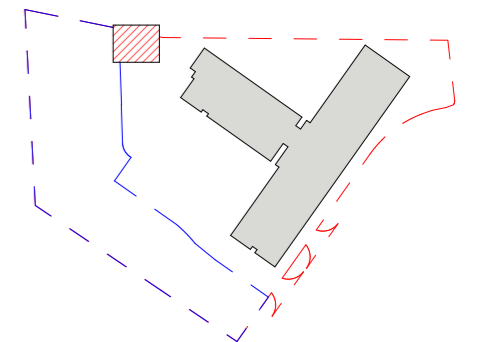

0 0.5 1 1.5 2.0 2.5 3.5m

NORTH

The copyright of this drawing is vested with Corstorphine & Wright Ltd and must not be copied or reproduced without the consent of the company.

Rev.	Description	Date	Drw.	Chk.
P02	Planning Issue	25/10/2023	MU	MU
P01	First Issue	29/9/2023	YL	JS

NOTE:
For Details refer to Engineer plans

- Danger of death door mould
- Stainless steel hinges
- Stainless steel espagnolette latch for padlock
- Shoot bolts
- Removable plinth bar

Client
Preferred Homes LTD

Project
Extracare, Kingsmere, Bicester

Drawing Title
Substation Plans and Elevations

Drawing Status
PLANNING

Corstorphine & Wright

Newcastle Studio
Suite 3, 60 Grey Street, Newcastle Upon Tyne, NE1 6AH
0191 816 3437

corstorphine-wright.com

Drawn	Checked	Paper Size	Scale	Date	Revision
YL	JS	A3	As indicated	09/28/23	P02