




1 Section A
1 : 100

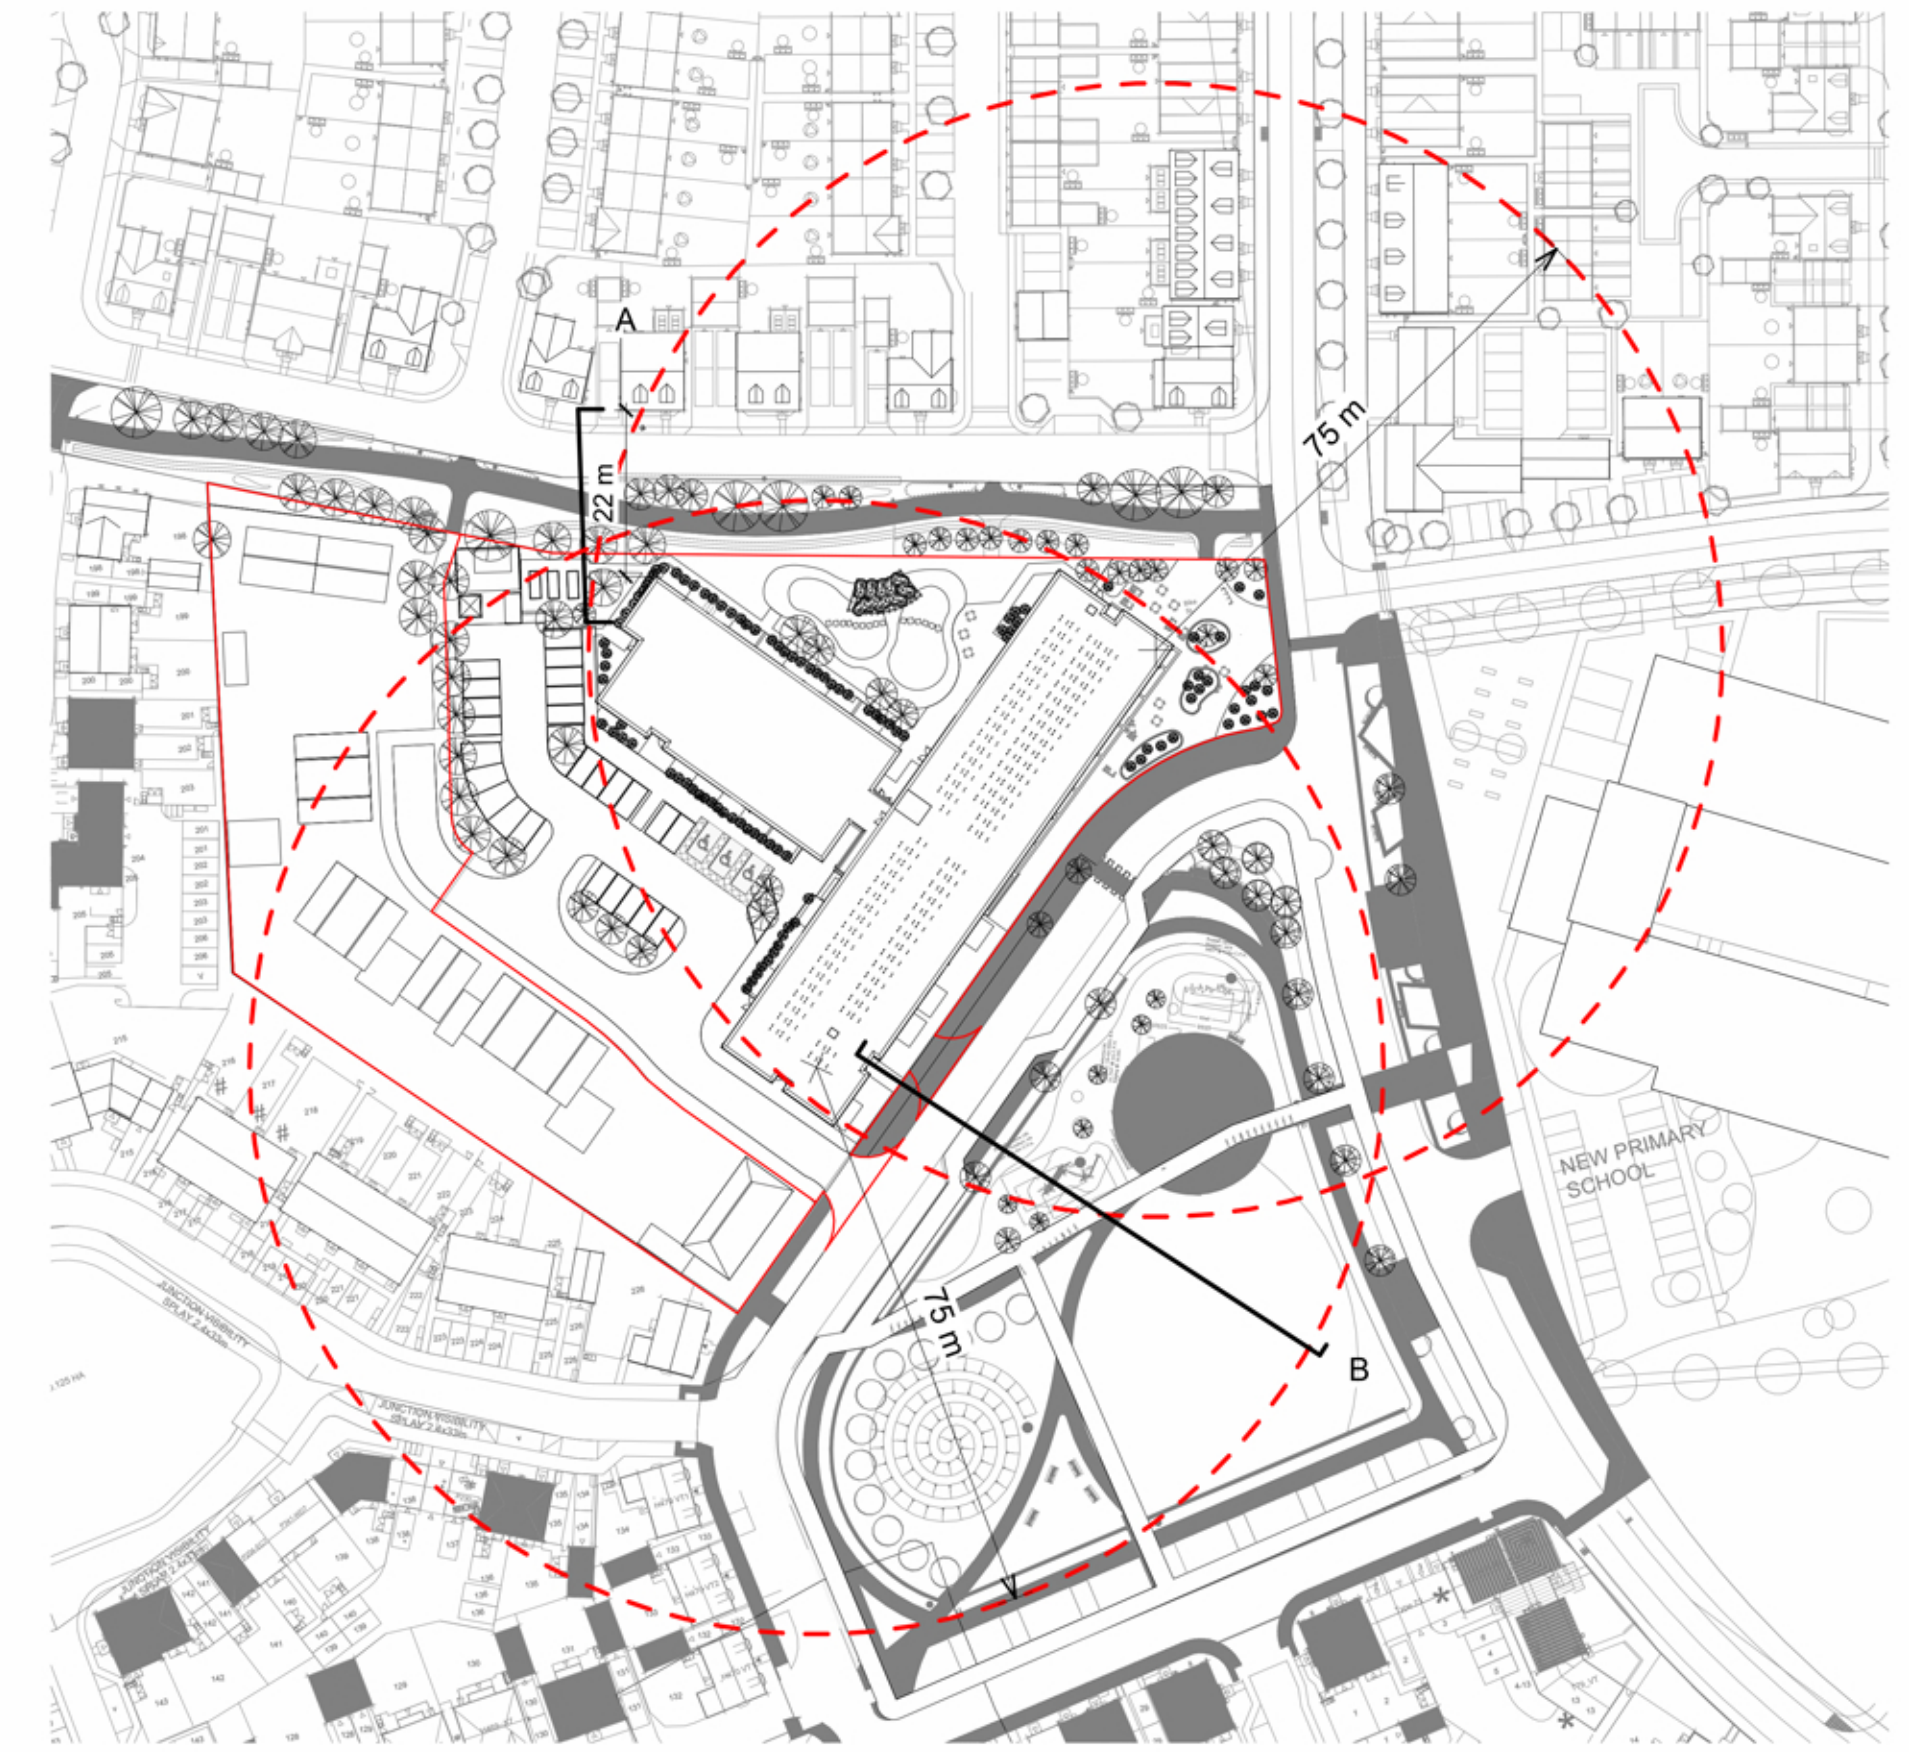

2 RF - Roof Level Plan
1 : 1000

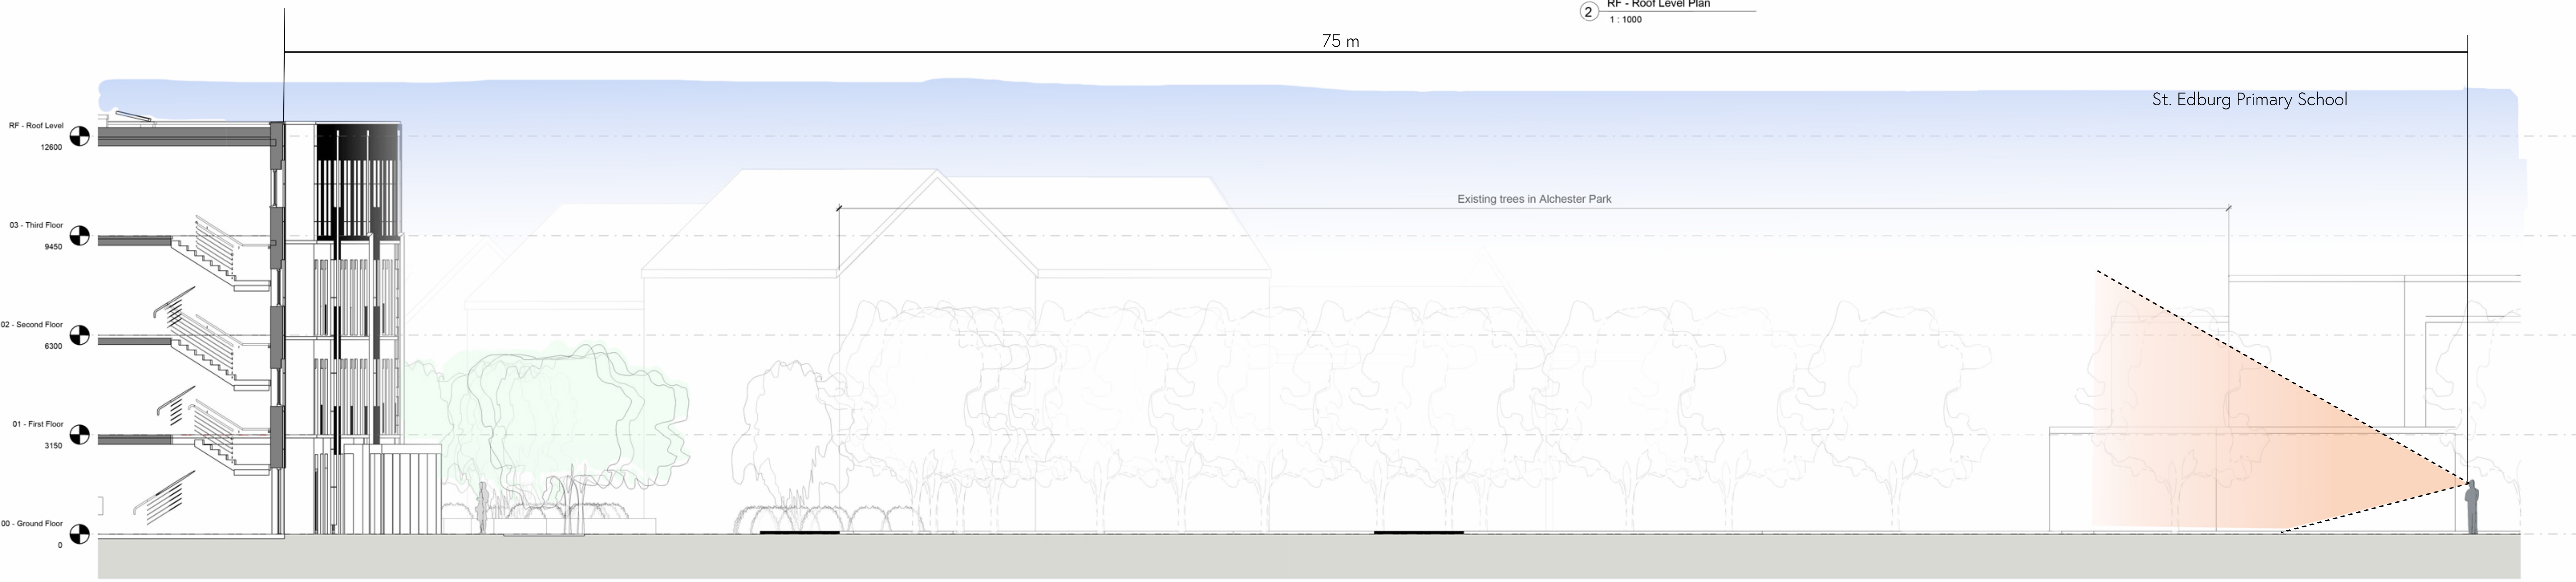

3 Section B
1 : 100

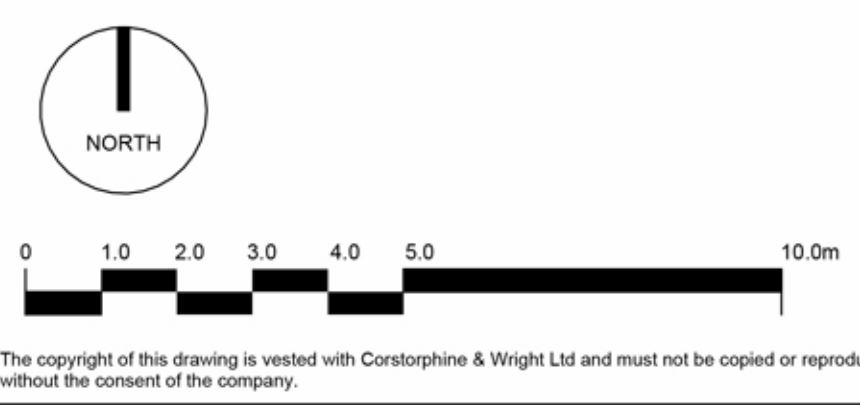

The copyright of this drawing is vested with Corstorphine & Wright Ltd and must not be copied or reproduced without the consent of the company.

11/01/2024	YL	ME
Date	Drw.	Chk.

Client: Preferred Homes LTD		Corstorphine & Wright Newcastle Studio Suite 3, 60 Grey Street, Newcastle Upon Tyne, NE1 6AF 0191 816 3437 corstorphine-wright.com	
Project: Extracare, Kingsmere, Bicester			
Drawing Title: Site Sections (Sheet 2)		Drawing No. 21413- CWA- B1- XX- DR- A-2031	Revision P01
Drawing Status: PLANNING	Drawn YL	Checked ME	Paper Size A1
	Scale As indicated	Date 01/11/24	