




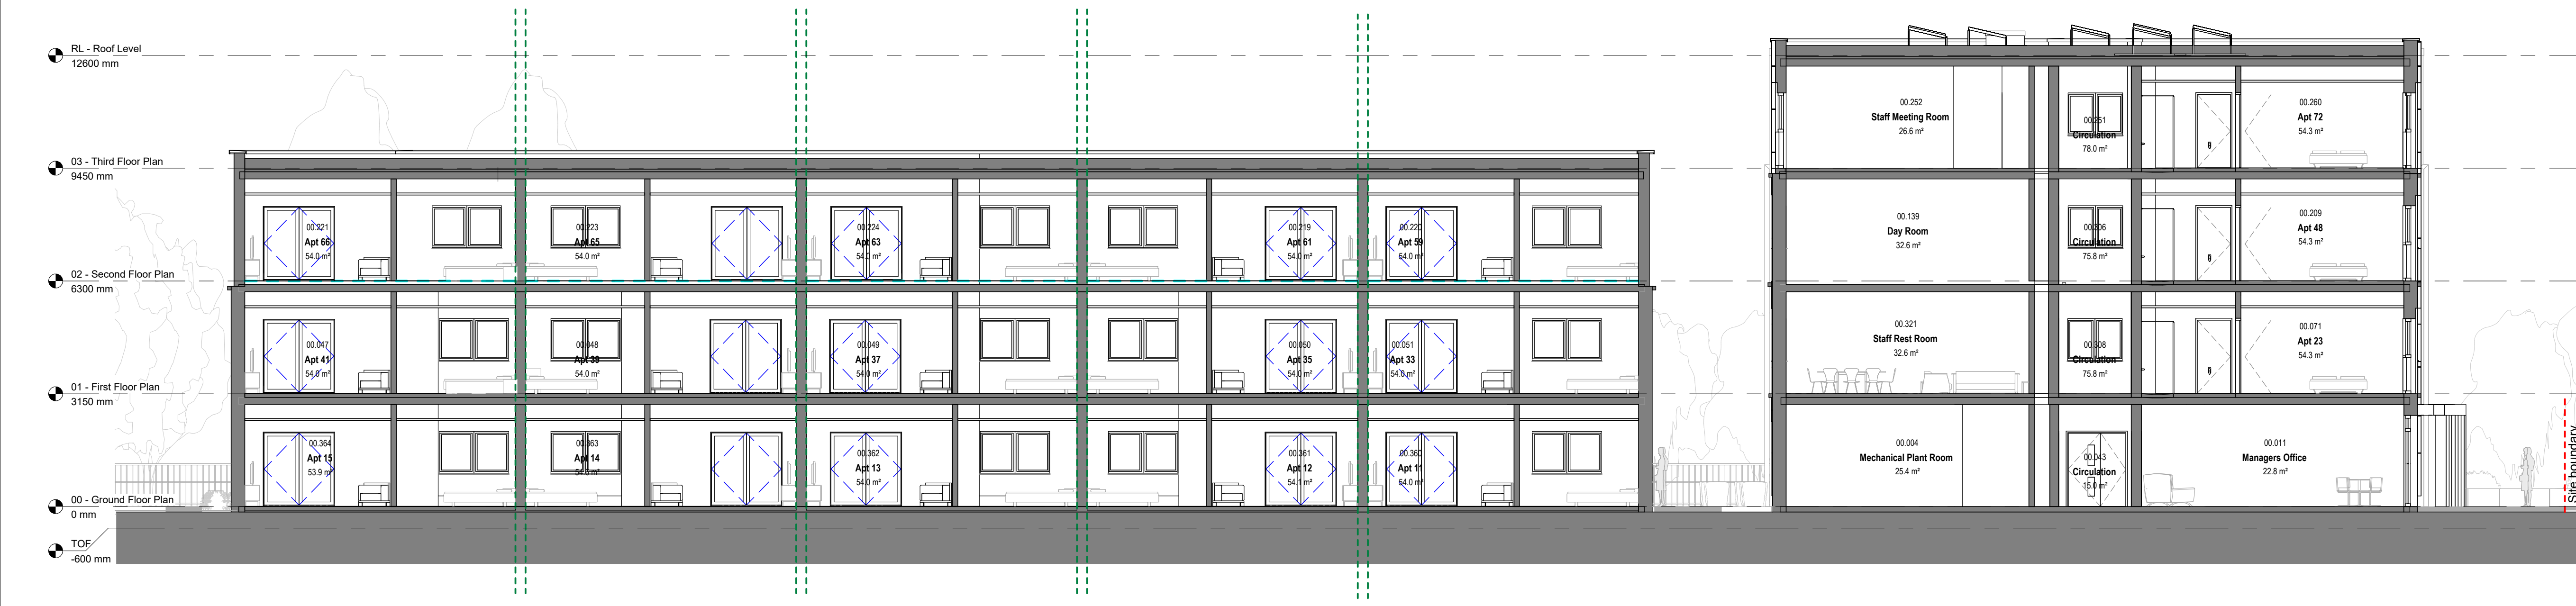

1 General Arrangement Section A-A  
1 : 100

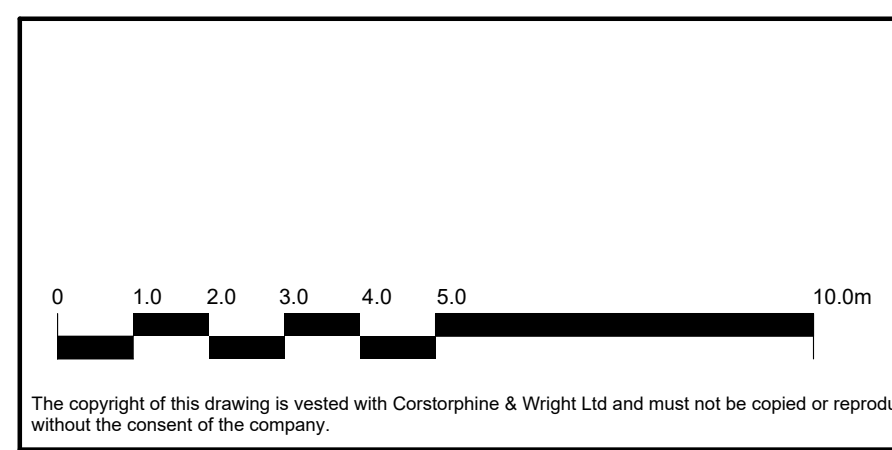

2 General Arrangement Section B-B  
1 : 100

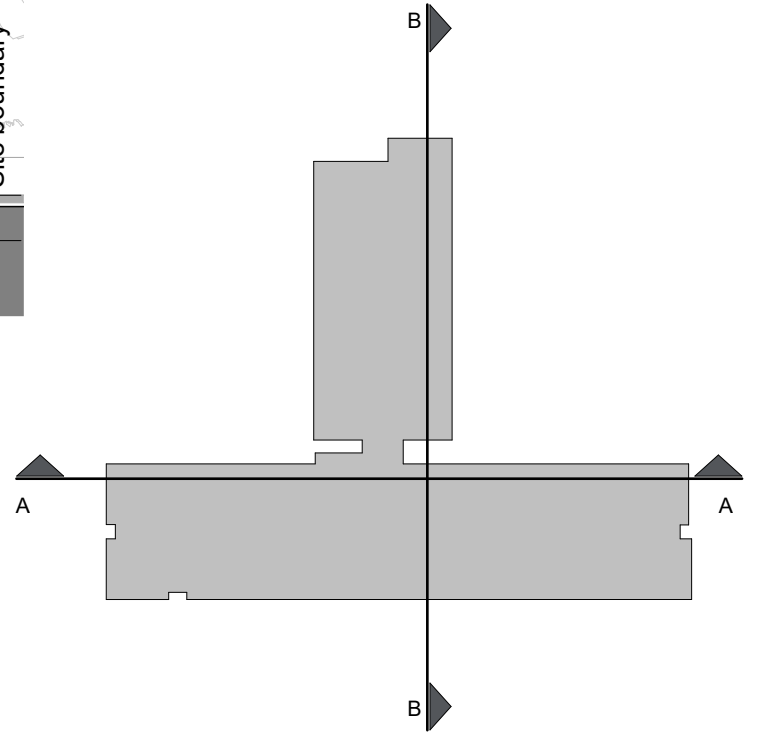

P-03	Work In Progress Issue	21/12/2023	WP	ME
P-02	Design amended from M&E	29/09/23	YL	JS
P-01	Design amended	18/11/22	YL	JS
Rev.	Description	Date	Draw.	Chk.

Client: PREFERRED HOMES

Project: Extra Care Development, Kingsmere, Bicester

Drawing Title: General Arrangement - Sections (Sheet 1)

Drawing Status: WIP

Corstorphine & Wright  
Newcastle Studio  
Suite 3, 60 Grey Street, Newcastle Upon Tyne, NE1 6AF  
0191 515 3437  
corstorphine-wright.com

Drawing No. 21413-CW-BC-XX-DR-A-2120

Revision P-03

Drawn	Checked	Paper Size	Scale	Date
YL	JS	A1	As indicated	21/11/22