




1 North Elevation
1 : 100



2 East Elevation
1 : 100

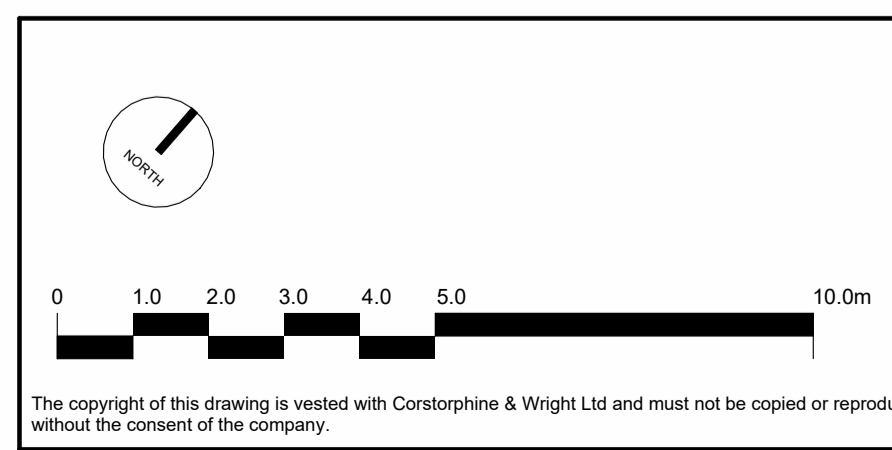

Rev.	Description	Date	Drw.	Chk.
P-07	Drawings updated to suit planners comments regarding elevation design	11/01/2023	YL	ME
P-06	Design amended to reduce footprint	17/10/23	YL	MU
P-05	Design amended from M&E/Fire Strategy comments	08/08/23	YL	ME
P-04	Design amended from comments	12/07/23	YL	ME
P-03	Design amended from comments	06/06/23	YL	JS
P-02	Design amended	18/11/22	YL	JS
P-01	Design amended	18/08/22	BC	MU

Material code

01	Brickwork-Light tone
02	Natural earthen clay vertical cladding system
03	Limestone
04	Render wall
05	Rainwater goods - Dark grey
06	Metal railing - Champagne colour
07	Windows and doors - Champagne colour
08	PPC aluminium metal door to service areas
09	Recessed panel
10	Stone stringer course
11	Stone lintel to doors and windows

Client: PREFERRED HOMES

Project: Extra Care Development, Kingsmere, Bicester

Drawing Title: Proposed Elevations - North and East

Drawing Status: PLANNING

Corstorphine & Wright
Newcastle Studio
Suite 3, 60 Grey Street, Newcastle Upon Tyne, NE1 6AF
0191 816 3437
corstorphine-wright.com

Drawing No. 21413-CW-BC-XX-DR-A-2006

Revision P-07

Drawn	Checked	Paper Size	Scale	Date
YL	JS	A1	As indicated	12/07/2023