

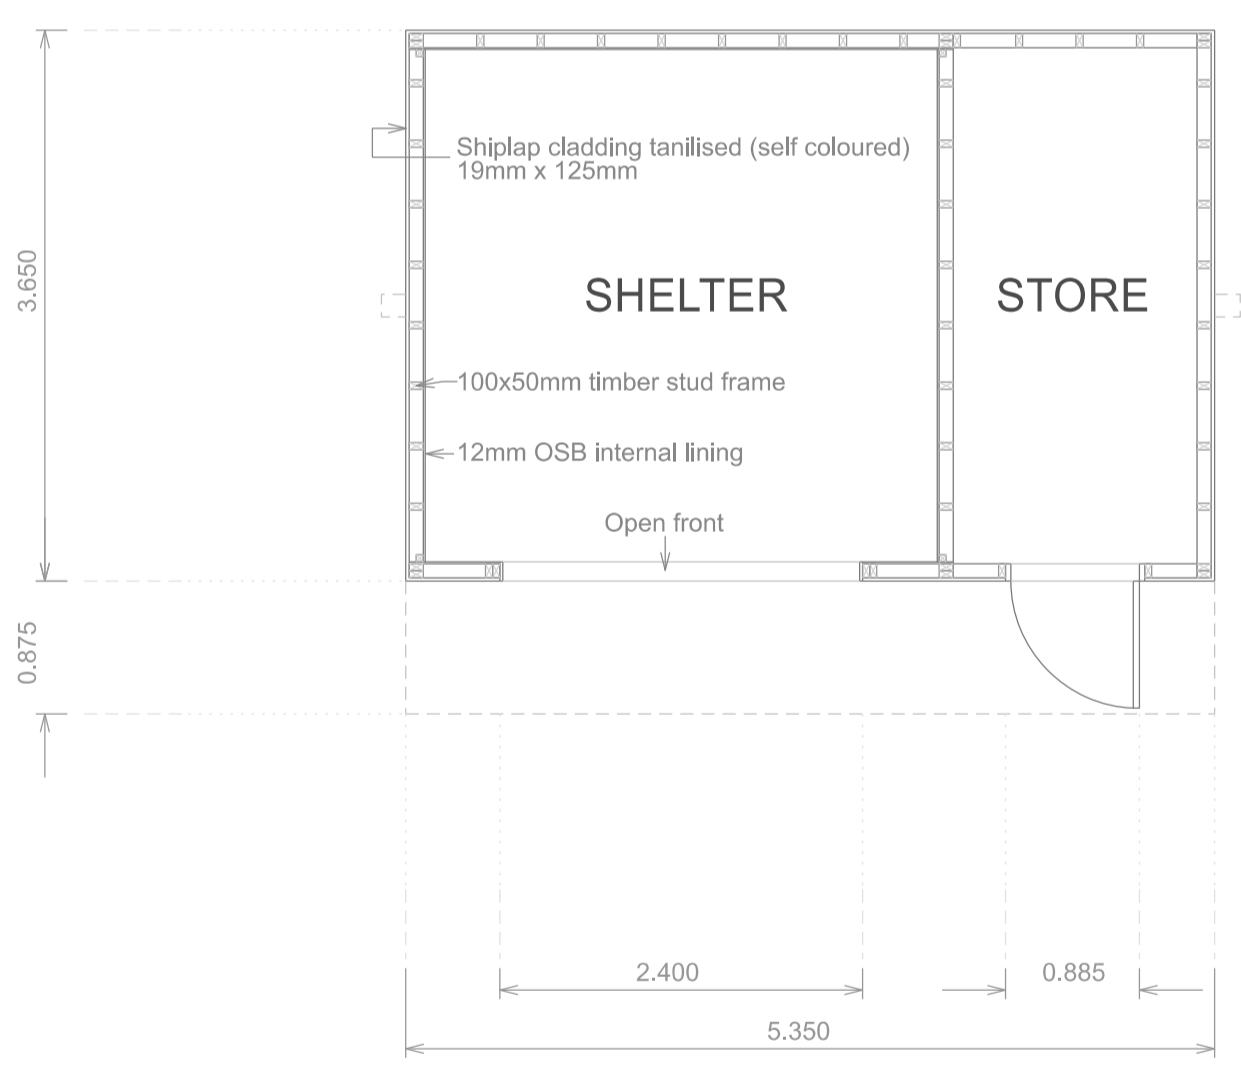
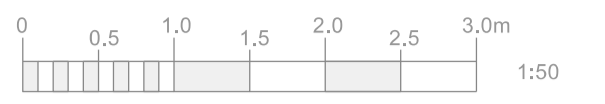


DO NOT SCALE
 Contractor to check all dimensions on site and
 report discrepancies before proceeding.
 This drawing is copyright.

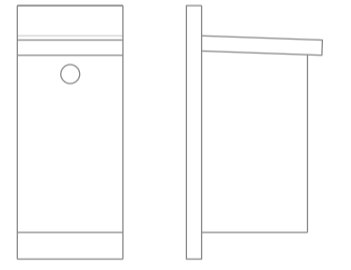

See Addendum to D&A Statement (23.11.23)
 for detail of the finishes and colour

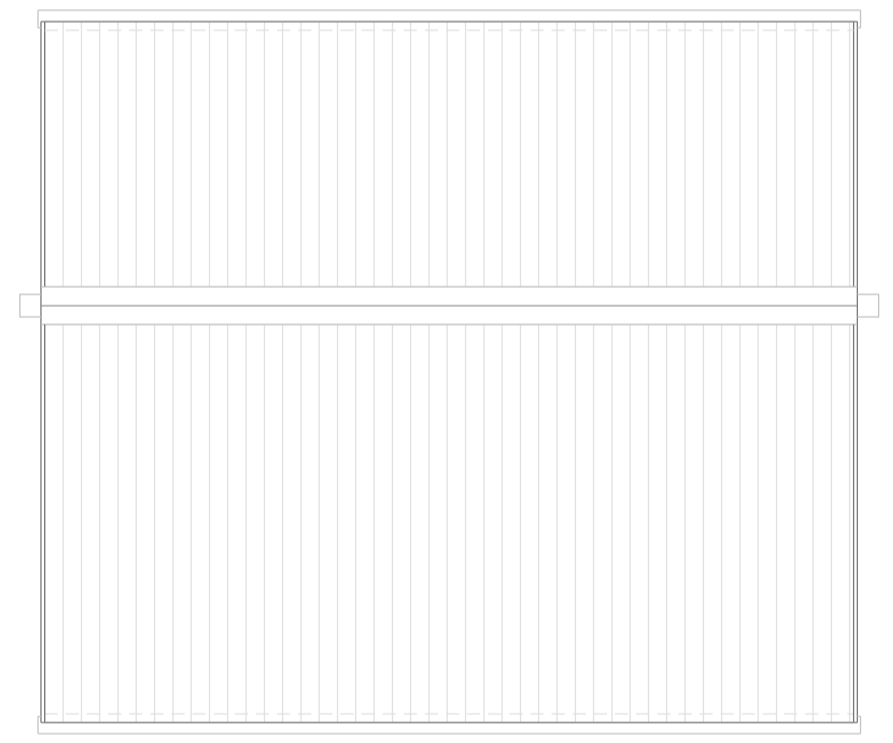

HABIBAT Small Bird Nest Box
 c.2021 Ecosurv Ltd

Nest Box 1:10

Floor Plan 1:50 As Proposed

Roof Plan

PLANNED APPROACH
ARCHITECTS
 Telephone: 07929 296003 Email: tim@plannedapproach.co.uk

Client: Mrs Millcent Lee
 Site: College Farm, Wendebury, Bochester OX25 2PR
 Project: Wendebury Secure Dog Walking Area

FIELD SHELTER DETAIL As Proposed
 1:50 TPH November 2023
 Original at A1 Drwg no. 23 / 201.04