
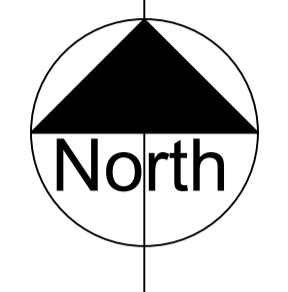


NOTES:  
 Copyright Chetwoods (Birmingham) Limited. No implied licence exists.  
 Contractors must verify all dimensions on site before commencing any work or shop drawings. This drawing is not to be scaled. Use figured dimensions only.  
 Subject to statutory approvals and survey.  
 Building areas are liable to adjustment over the course of the design process due to the ongoing construction detailing developments.  
 Please note the information contained within this drawing is solely for the benefit of the employer and should not be relied upon by third parties.  
 The CDM hazard management procedures for the Chetwoods aspects of the design of this project are to be found on the "Chetwoods - Hazard Analysis and Design Risk Assessment" and/or drawings. The full project design teams comprehensive set of hazard management procedures are available from the Principle Designer appointed for the project.

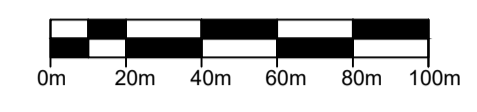

- SITE BOUNDARY  
(163.46 acres / 66.15 hectares)
- OTHER LAND IN THE CONTROL OF THE APPLICANT  
(23.39 acres / 9.47 hectares)

P2	Minor graphical updates	03/05/22	MM/TW
P1	First Issue	29/04/22	SA/TW
Rev	Revision Description	Date	Author/Reviewer

**PRELIMINARY**

32 Frederick Street,  
 Birmingham, B1 3HH  
 +44 (0)121 234 7500  
 www.chetwoods.com



Project  
**LAND EAST OF JUNCTION 11, M40, BANBURY**

Client  
**GREYSTOKE CB**

Drawing Title  
**SITE LOCATION PLAN**

Scale	Size	Drawn	Checked	Date			
1:2000	A1	AW	TW	29/04/2022			
Project	Original	Zone	Level	Type	Roll	Number	Rev.
5166	CA	00	00	DR	A	00050	P2