


1 Typical building proposed long section AA  
1 : 100

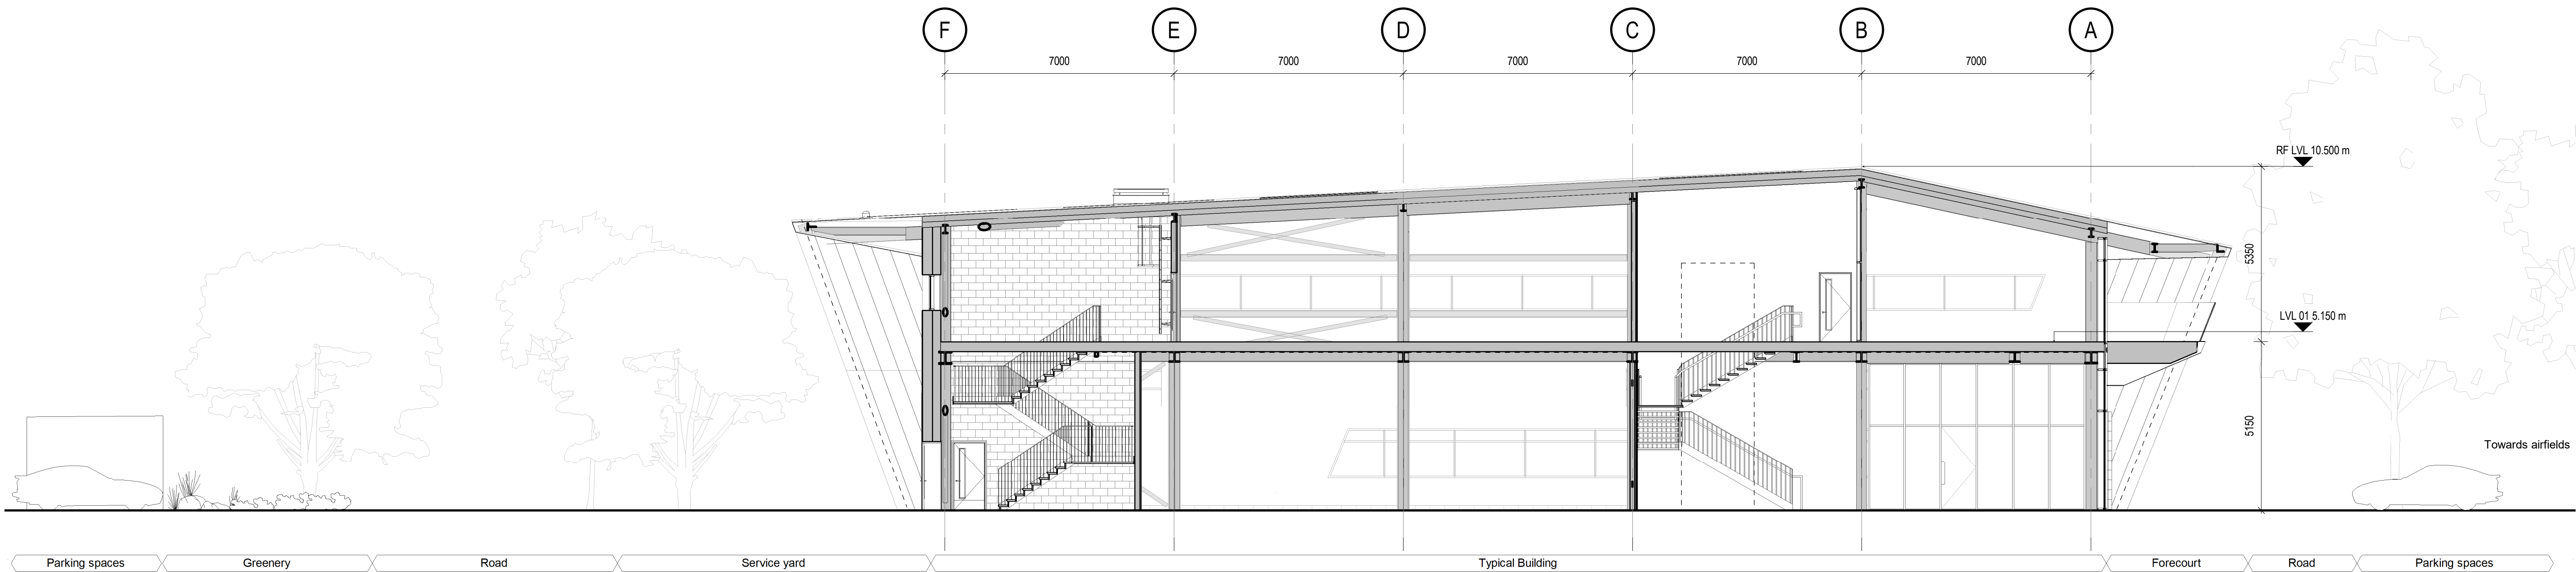

2 Typical building proposed long section BB  
1 : 100


#### Notes

Do not scale from this drawing.

All dimensions are to be checked prior to construction and any discrepancies are to be identified to the Architect.

Copyright reserved.

This drawing is for Stage 03 cost purpose only

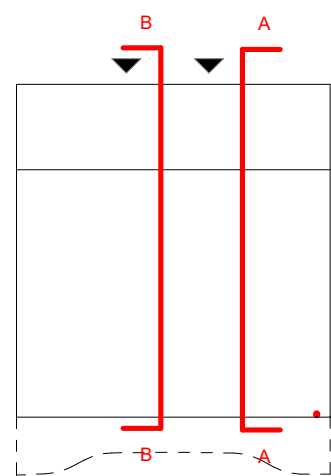

Landscape layout has not been included.  
External levels to be coordinated with landscape designer during Stage 4.

For further details of the landscape proposals refer to the landscape designer pack.

Most Recent Structure model provided by structural engineer at time of issue indicated in red for coordination.

For roof fall protection measures and other aspects of access & maintenance strategy refer to specialist consultant documents.

P04	24/11/23	Planning - RM Issue	NM
P03	17/11/23	Planning - RM First Issue	NP
P02	31/10/23	Planning - Reserved Matters Updated	NP
P01	17/10/23	Planning - Reserved Matters	NP

Revisions	Scale	Size	Date	Drawn	Checked
	1:100	A1	17/11/2023	NP	NM

Client  
Bicester Motion Limited

Project  
BM\_IQ

Reserved Matters

Title  
Proposed Long Sections AA & BB

Purpose  
For Information

Status Code  
S2

3DReid  
Architecture Interiors Masterplanning  
www.3DReid.com

Drawing No.  
220127-3DR-ZZ-ZZ-DR-A-08200

Rev.  
P04