


1 Typical building proposed short section CC
1 : 100

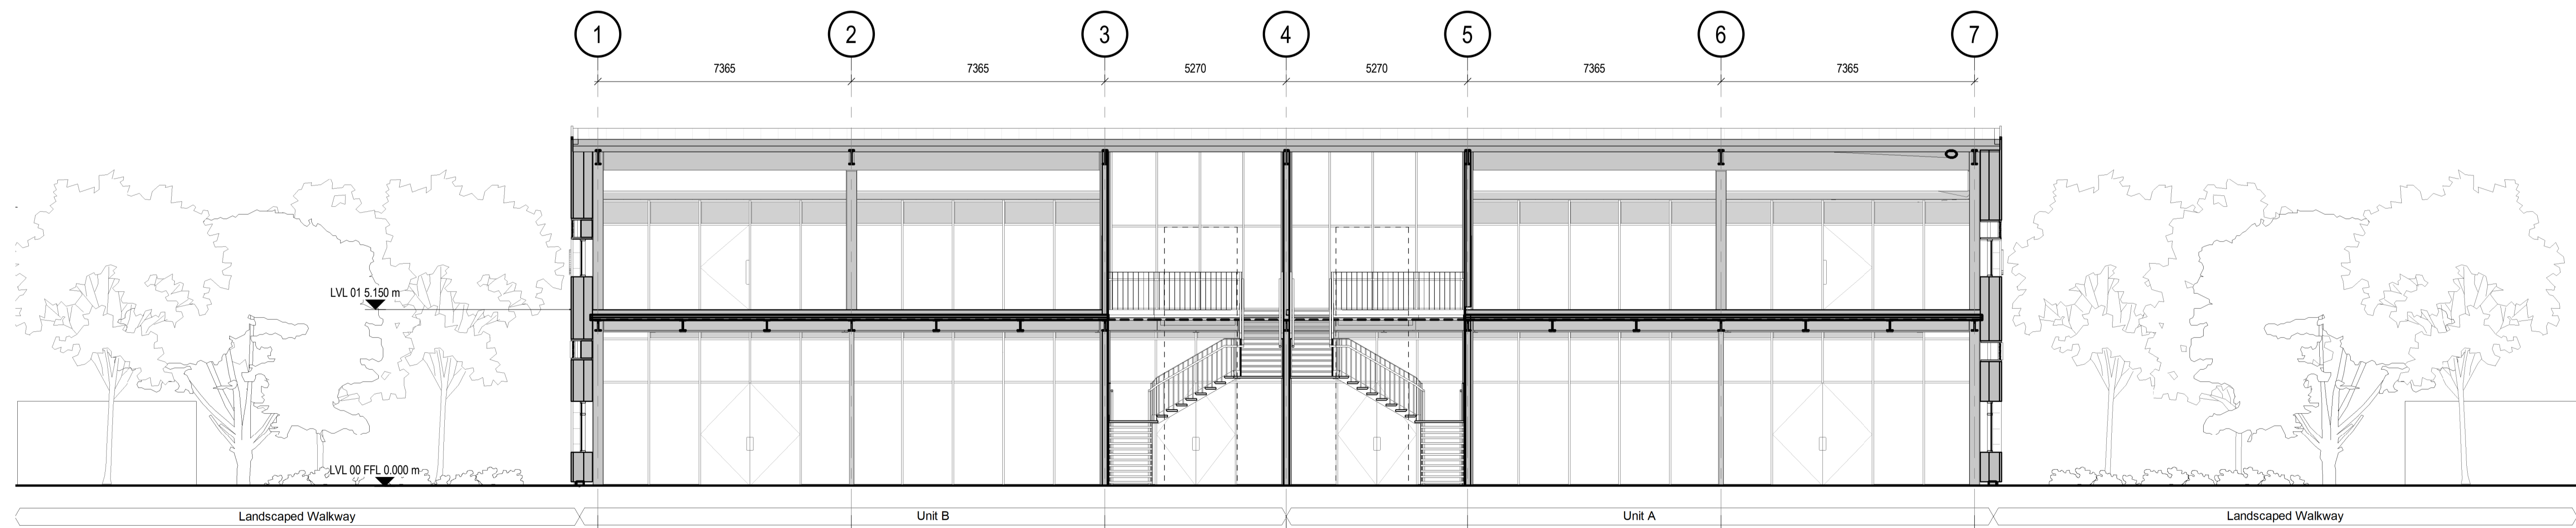

2 Typical building proposed short section DD
1 : 100



Notes

Do not scale from this drawing.

All dimensions are to be checked prior to construction and any discrepancies are to be identified to the Architect.

Copyright reserved.

This drawing is for Stage 03 cost purpose only

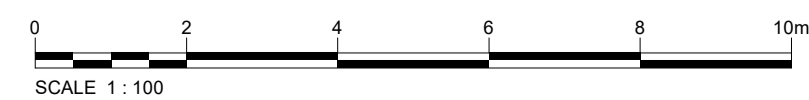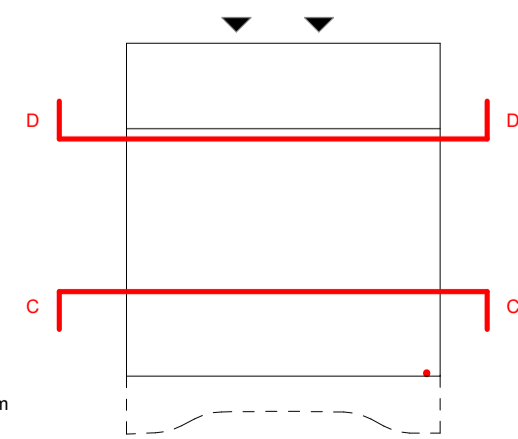

Revisions	Scale	Size	Date	Drawn	Checked
P04 24/11/23 Planning -RM Issue	1:100	A1	17/11/2023	NP	NM
P03 17/11/23 Planning - RM First Issue					
P02 31/10/23 Planning - Reserved Matters Updated					
P01 17/10/23 Planning - Reserved Matters					

Client
Bicester Motion Limited

Project
BM_IQ

Reserved Matters

Title
Proposed Short Sections CC & DD

Purpose
For Information

Status Code
S2

Drawing No.
220127-3DR-ZZ-ZZ-DR-A-08201

Rev.
P04

3DReid
Architecture Interiors Masterplanning
www.3DReid.com