


Notes

Do not scale from this drawing.

All dimensions are to be checked prior to construction and any discrepancies are to be identified to the Architect.

Copyright reserved.

This drawing is for Stage 03 cost purpose only

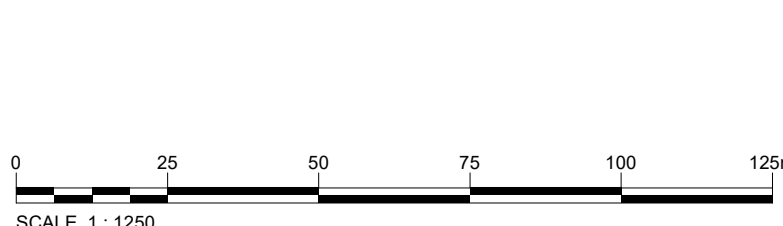

Key:

- Indicative infiltration swale
- Panhandle area

- Up to 6.5m above FFL
- Up to 9m above FFL
- Up to 10.5m above FFL
- Up to 13.5m above FFL
- Up to 20m above FFL

Revisions	Scale	Size	Date	Drawn	Checked
P08 18/04/24 Updated for planning	1:1250	A1	17/11/2023	TF	NM
P07 01/03/24 Planning - RM Updated					
P06 24/11/23 Planning -RM Issue					
P05 17/11/23 Levels issued for Planning					
P04 06/11/23 Levels updated					
P03 12/10/23 Levels Updated					
P02 10/07/23 Model Issue					
P01 14/06/23 Issued for planning					

Client
Bicester Motion Limited

Project
BM_IQ

Title
Site & Finished Floor Levels

Purpose
Issued for planning

Status Code
S2

3DReid
Architecture Interiors Masterplanning
www.3DReid.com

Drawing No.
220127-3DR-XX-00-DR-A-08006

Rev.
P08