



Notes

Do not scale from this drawing.


All dimensions are to be checked prior to construction and any discrepancies are to be identified to the Architect.

Copyright reserved.


This drawing is for Stage 03 cost purpose only

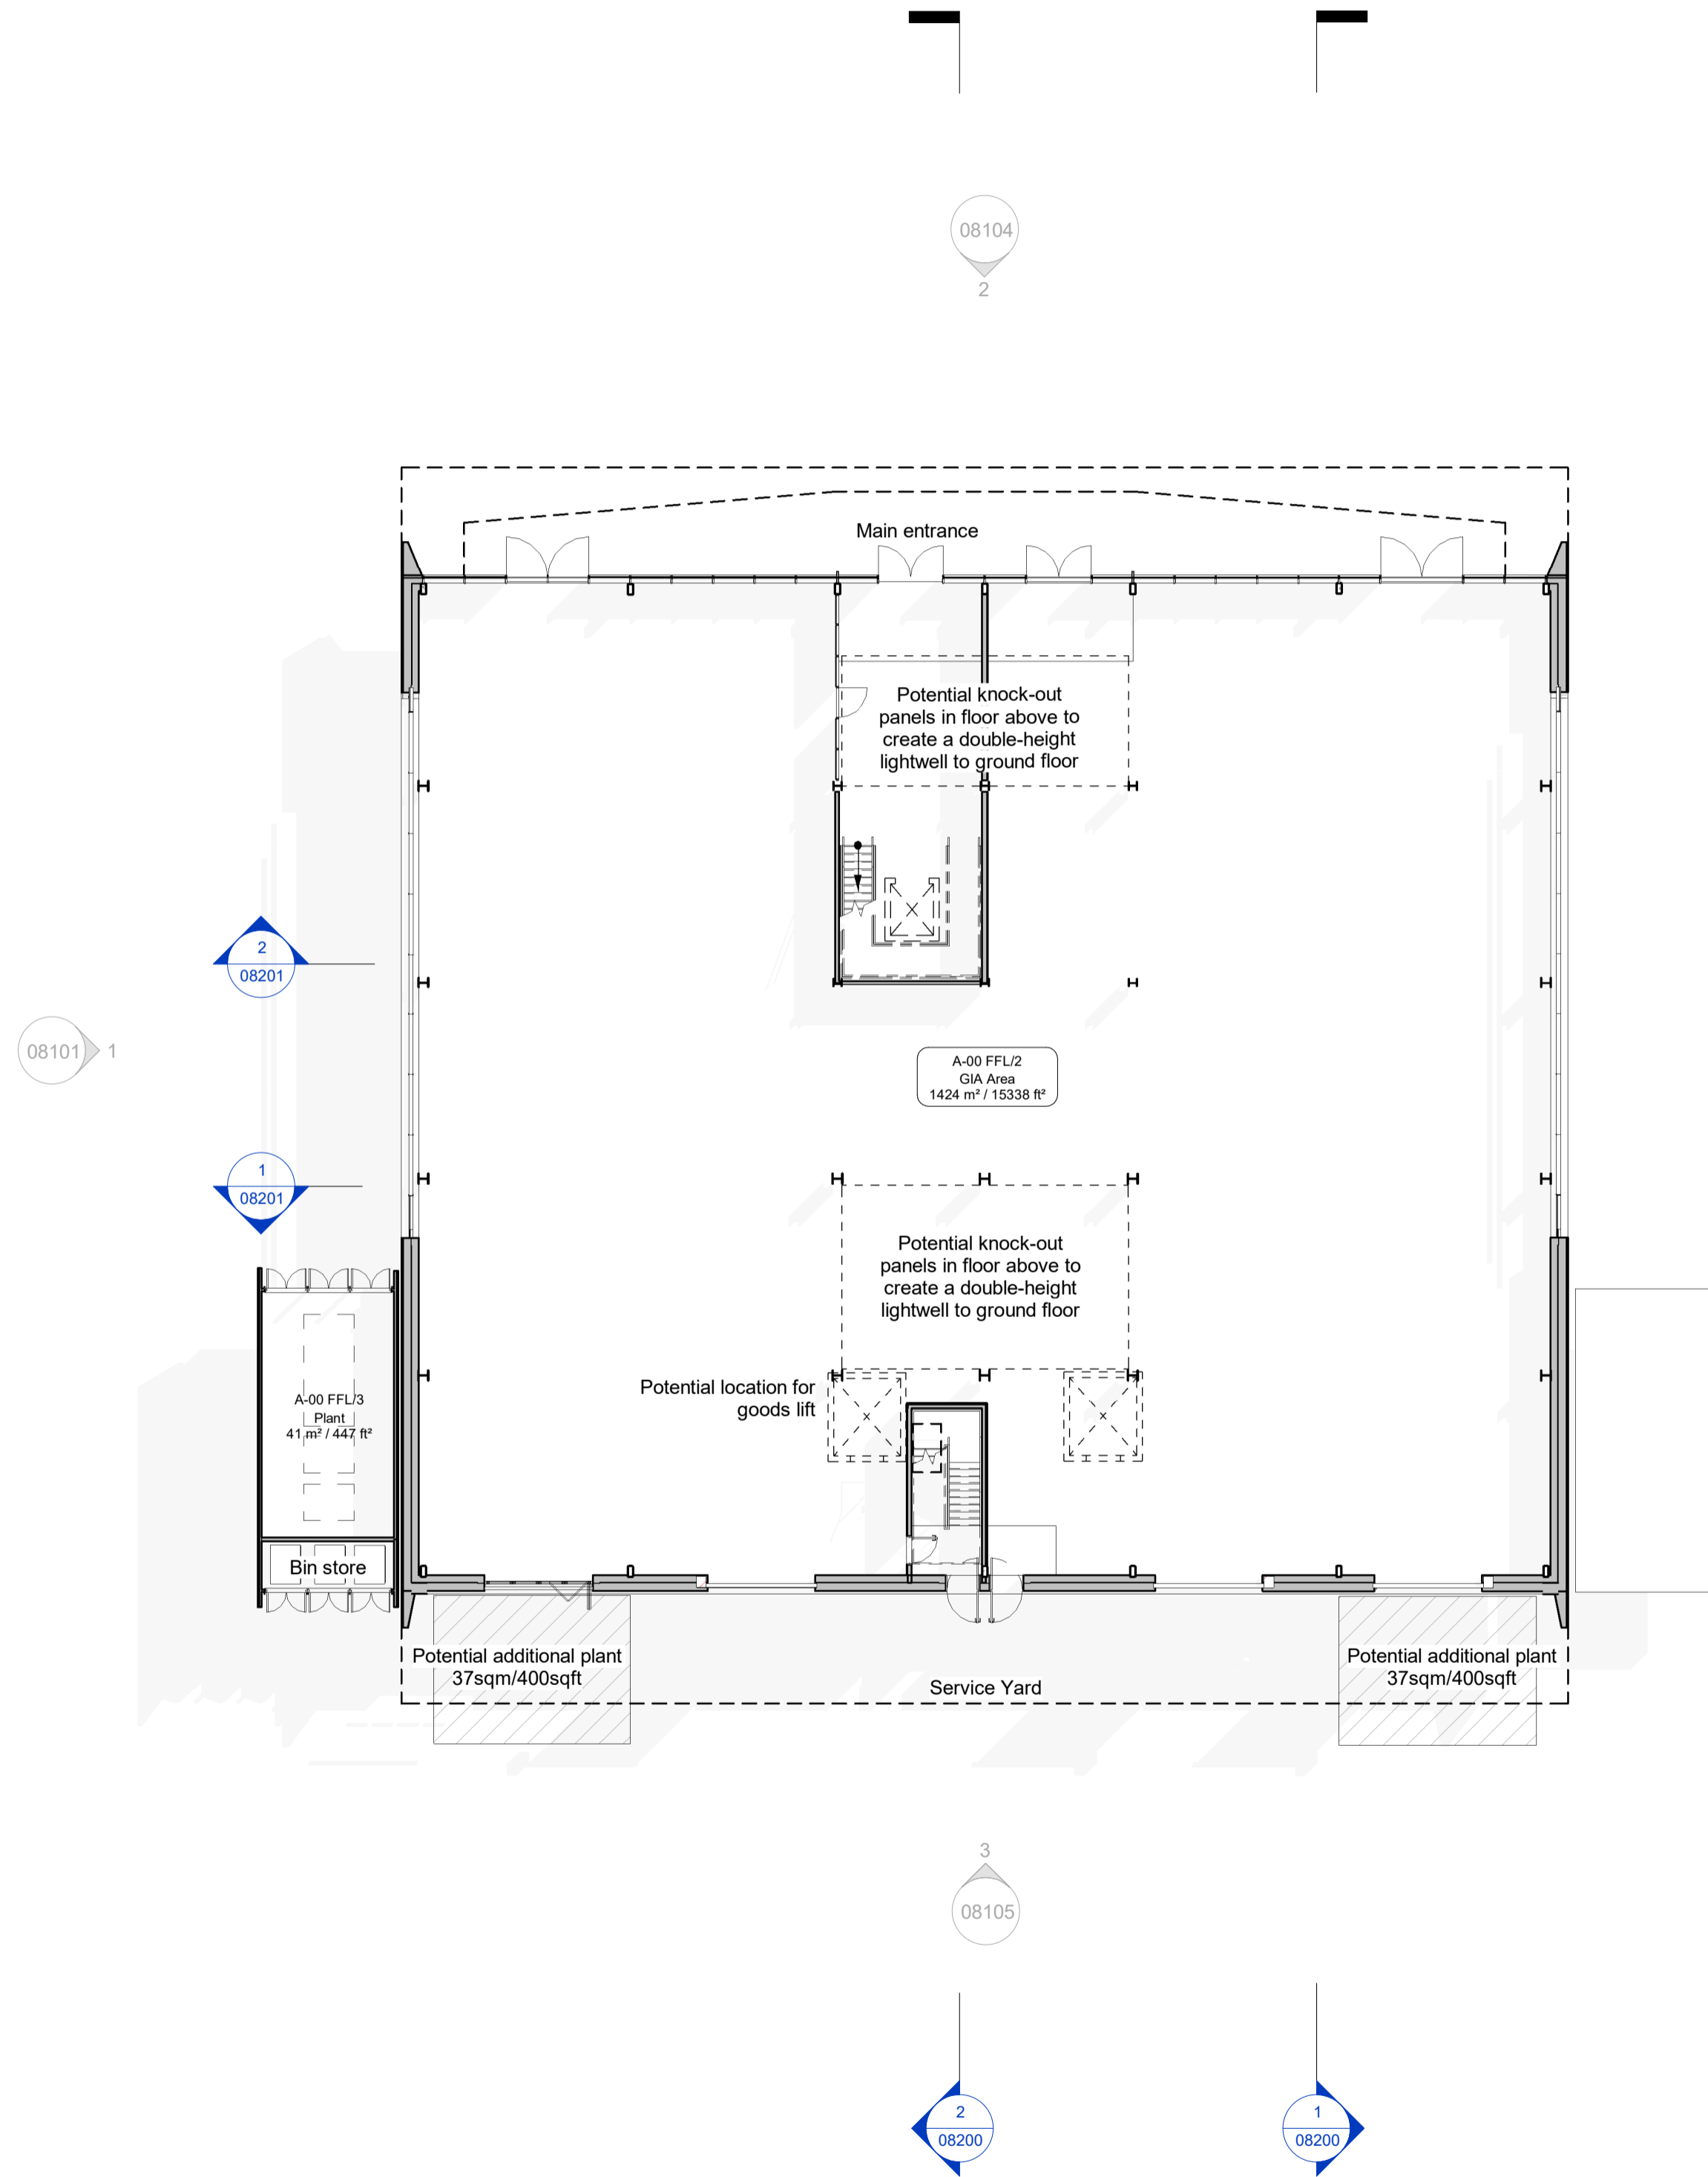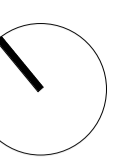

1 Proposed Ground Floor - Single Tenant
1 : 200

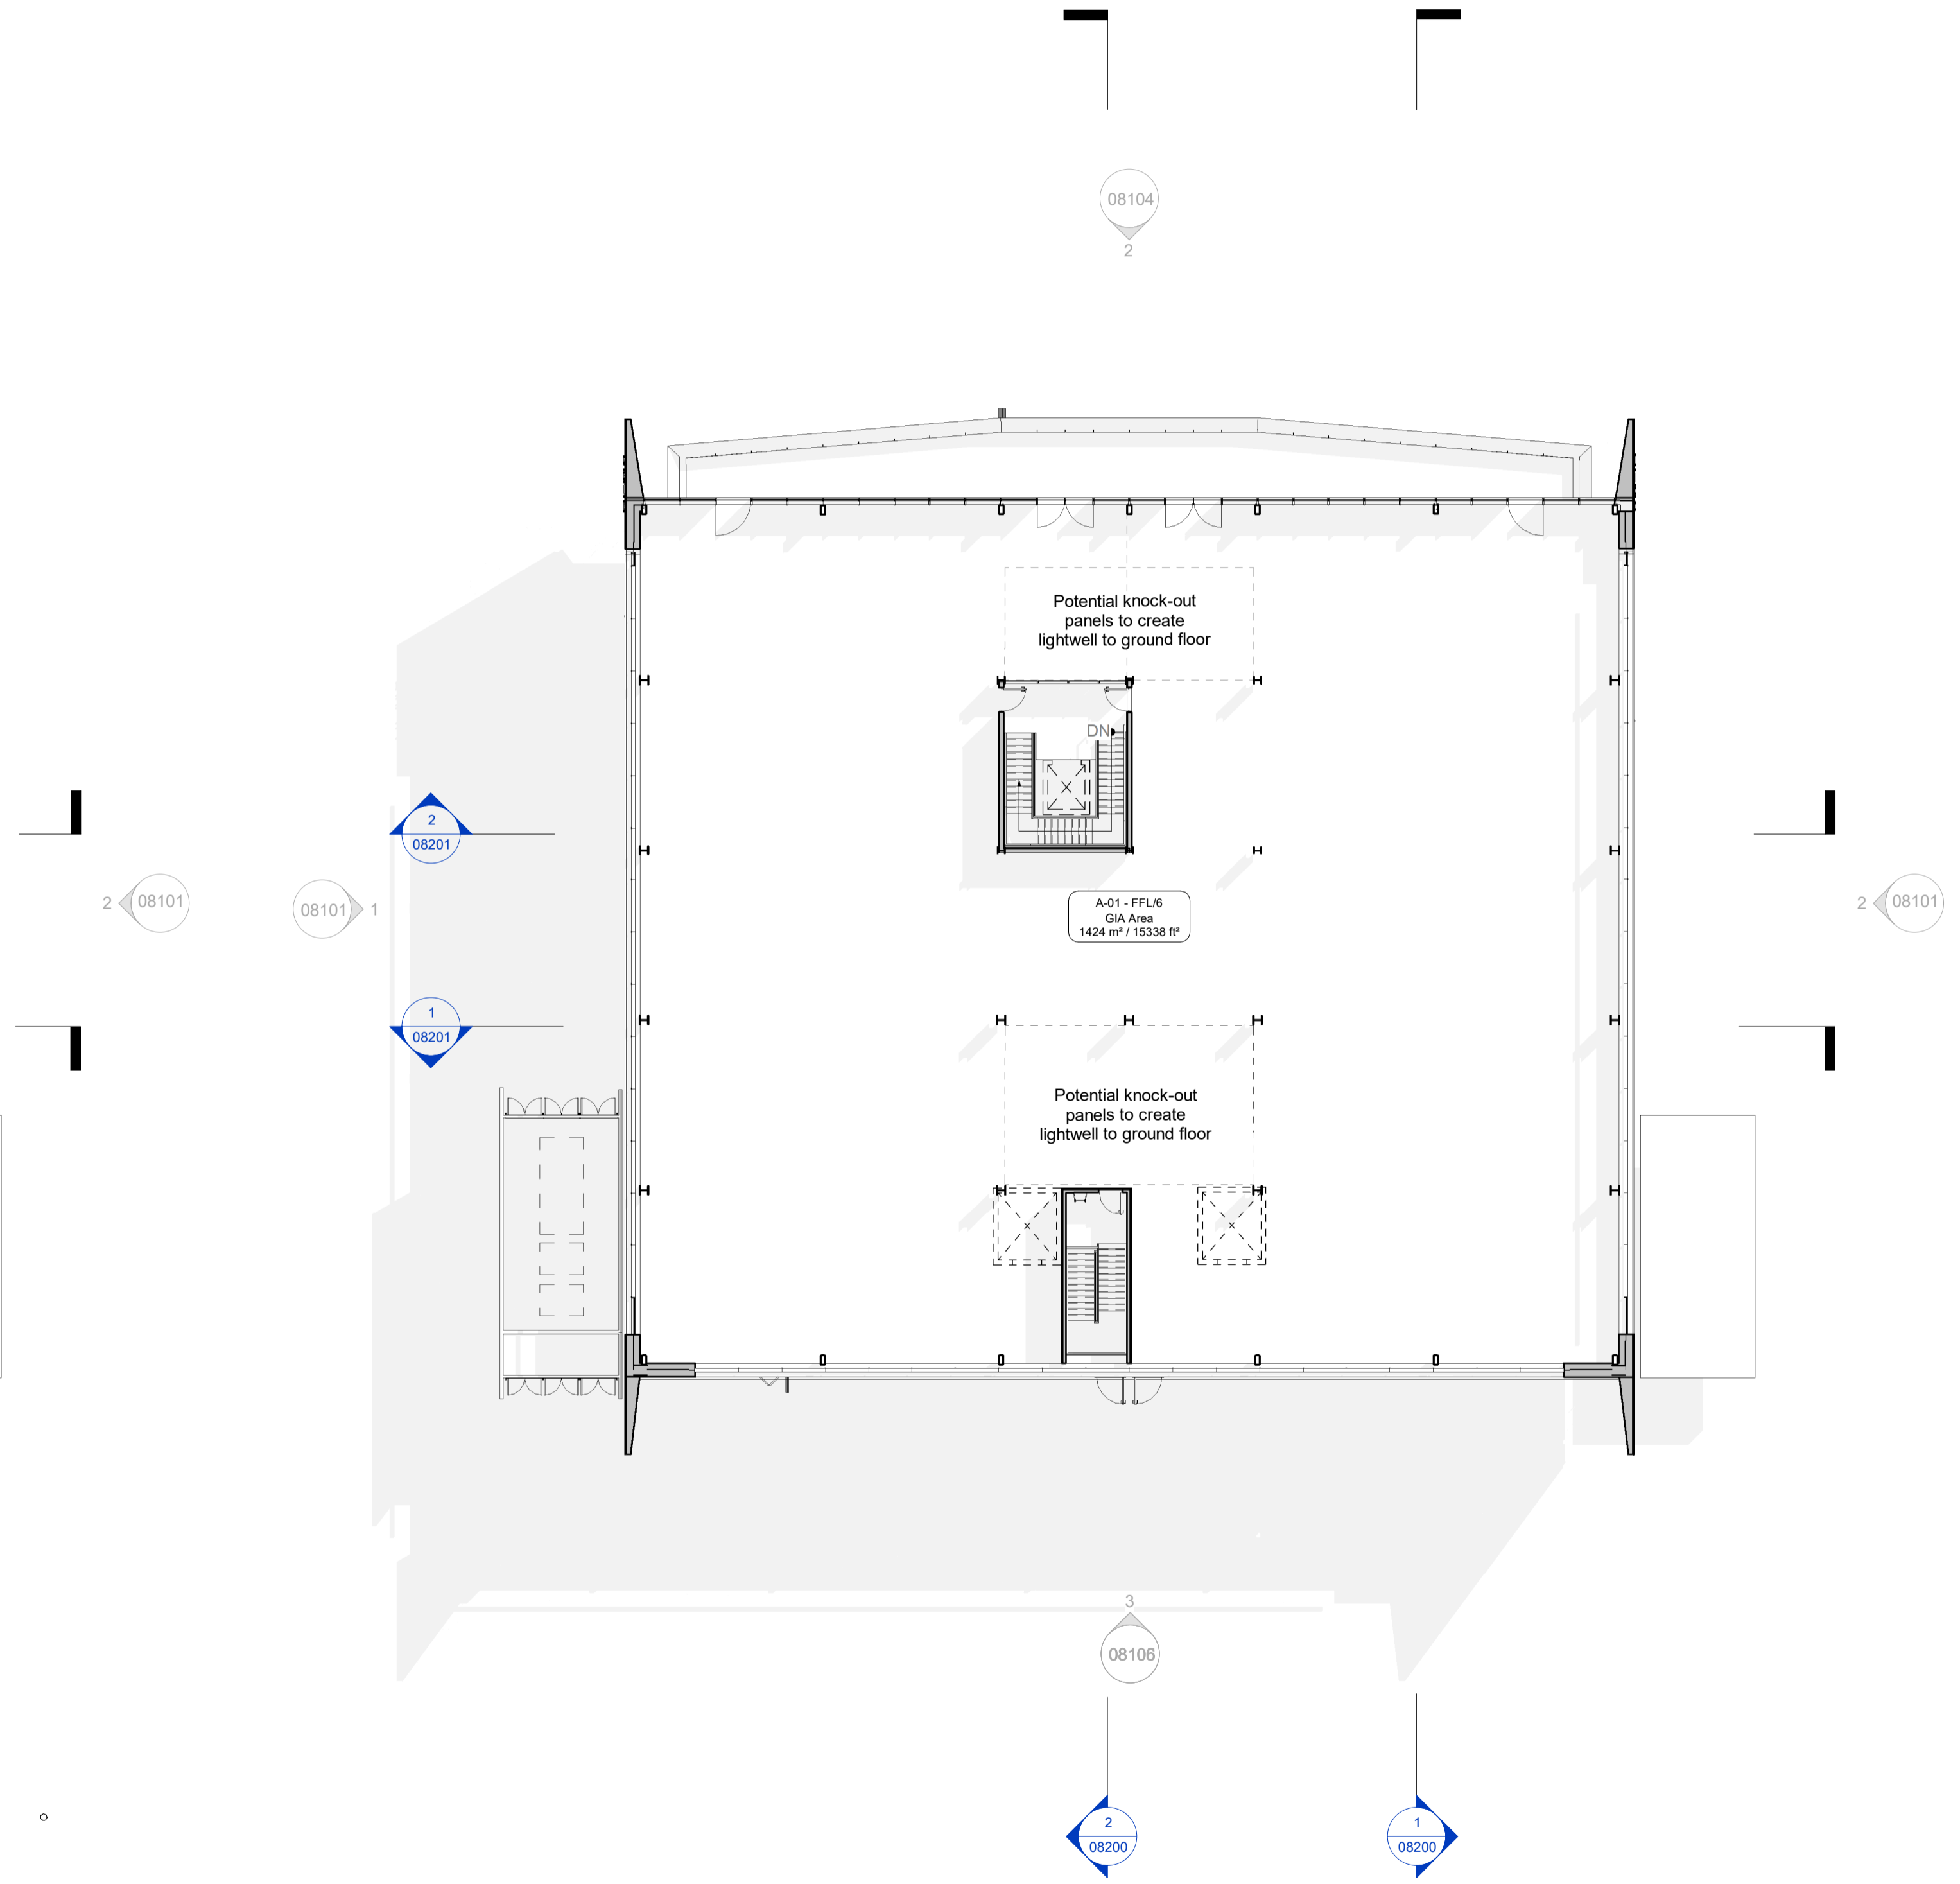

2 Proposed First Floor - Single Tenant
1 : 200

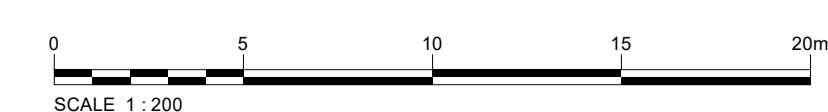

Revisions	Purpose	Status Code
P04	01/03/24 Planning - RM Updated	NP
P03	17/11/23 Planning - RM First Issue	NP
P02	31/10/23 Planning - Reserved Matters Updated	NP
P01	17/10/23 Planning - Reserved Matters	NP

For Information S2

Client
Bicester Motion Limited

Project
BM_IQ

Reserved Matters

Title
Proposed Ground Floor & 1st Floor - Single Tenant

Scale	Size	Date	Drawn	Checked
As indicated	A1	17/11/2023	NP	NM

3DReid
www.3DReid.com
Architecture Interiors Masterplanning

Drawing No. **220127-3DR-XX-00-DR-A-08020** Rev. **P04**