



Materials:  
 Walls: Brick to match existing  
 Dormer Cheeks: Composite cladding, colour to match roof  
 Windows: Grey uPVC double glazed units  
 Doors: Grey uPVC double glazed units  
 Roof: Interlocking slates  
 Flat Roof: Grey single ply membrane  
 Rooflights: Velux  
 Fascias/Soffits: Grey uPVC  
 Rainwater Goods: Black uPVC

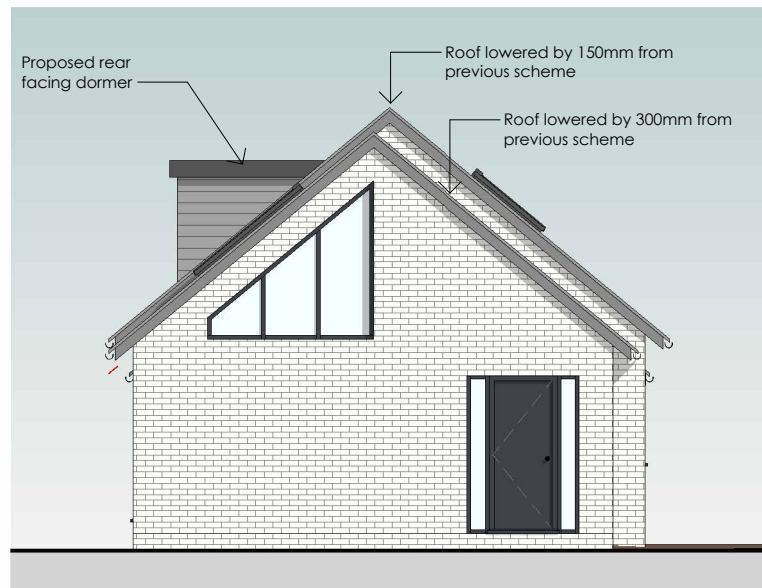

**South Elevation**  
 1 : 100

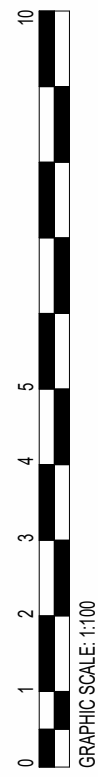

**West Elevation**  
 1 : 100