


East Elevation Garage

1 : 100

Materials:

walls: brick to match existing to dpc & off white render
 roof: interlocking tiles to match existing
 garage doors: anthracite grey grp doors
 fascias/soffits: grey upvc
 rainwater goods: black upvc

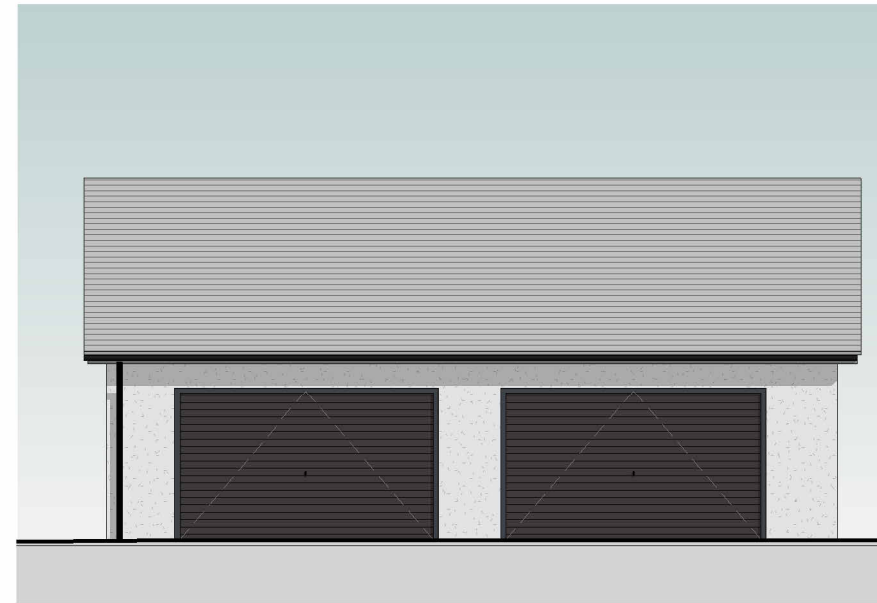


North Elevation Garage

1 : 100

Materials:

walls: brick to match existing to dpc & off white render
 roof: interlocking tiles to match existing
 garage doors: anthracite grey grp doors
 fascias/soffits: grey upvc
 rainwater goods: black upvc

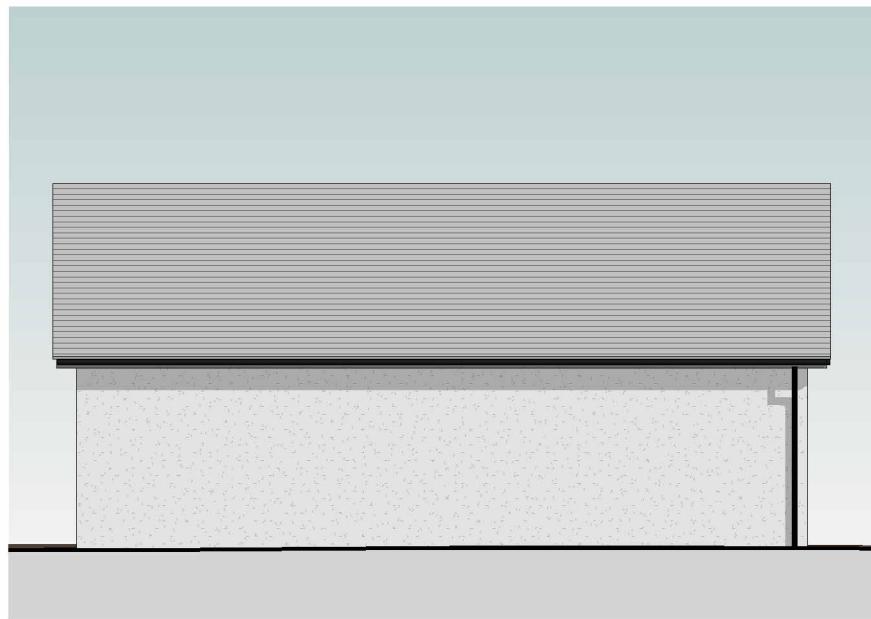


South Elevation Garage

1 : 100

Materials:

walls: brick to match existing to dpc & off white render
 roof: interlocking tiles to match existing
 garage doors: anthracite grey grp doors
 fascias/soffits: grey upvc
 rainwater goods: black upvc

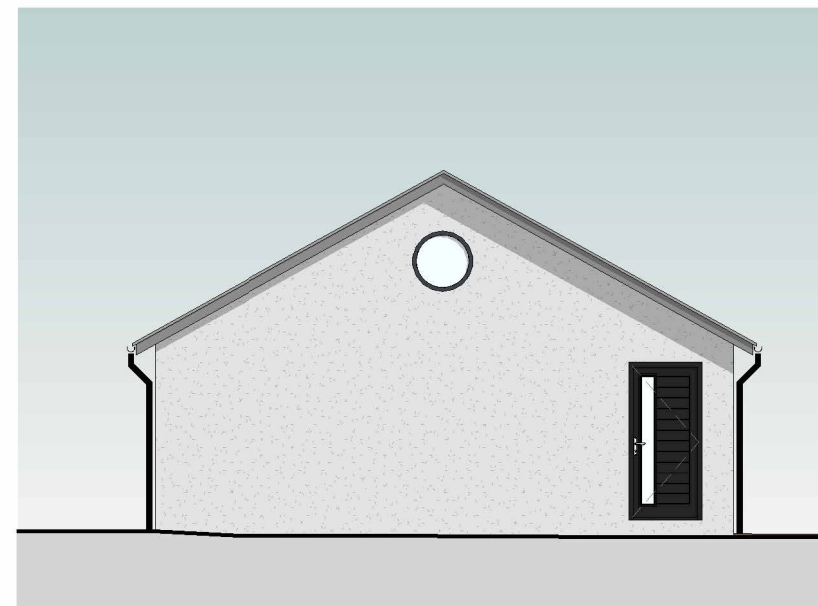


West Elevation Garage

1 : 100

Materials:

walls: brick to match existing to dpc & off white render
 roof: interlocking tiles to match existing
 garage doors: anthracite grey grp doors
 fascias/soffits: grey upvc
 rainwater goods: black upvc

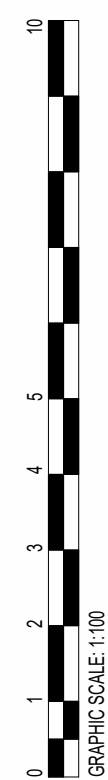

GRAPHIC SCALE: 1:100