




**Notes**

Do not scale from this drawing.

All dimensions are to be checked prior to construction and any discrepancies are to be identified to the Architect.

Copyright reserved.

*This drawing is for Stage 03 cost purpose only*

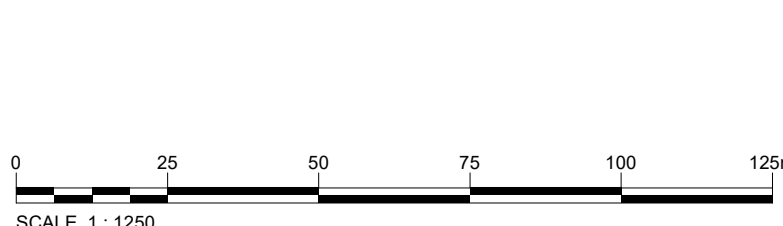

**Key:**

- Indicative infiltration swale
- Panhandle area

- Up to 6.5m above FFL
- Up to 9m above FFL
- Up to 10.5m above FFL
- Up to 13.5m above FFL
- Up to 20m above FFL

Revisions	Scale	Size	Date	Drawn	Checked
P08 18/04/24 Updated for planning	1:1250	A1	17/11/2023	TF	NM
P07 01/03/24 Planning - RM Updated					
P06 24/11/23 Planning -RM Issue					
P05 17/11/23 Levels issued for Planning					
P04 06/11/23 Levels updated					
P03 12/10/23 Levels Updated					
P02 10/07/23 Model Issue					
P01 14/06/23 Issued for planning					

Client  
**Bicester Motion Limited**

Project  
**BM\_IQ**

Title  
**Site & Finished Floor Levels**

Purpose  
**Issued for planning**

Status Code  
**S2**

**3DReid**  
Architecture Interiors Masterplanning  
www.3DReid.com

Drawing No.  
**220127-3DR-XX-00-DR-A-08006**

Rev.  
**P08**