

Flying field

Watch tower

Hangar 113

Technical site

Hangar 137

SAM  
Pill boxes & Seagull  
trenches

Industrial  
development

401

402

403

404

405

406

407

Bicester

SOUTHVILLE WAY


Notes

Do not scale from this drawing.

All dimensions are to be checked prior to construction and any discrepancies are to be identified to the Architect.

Copyright reserved.

This drawing is for Stage 03 cost purpose only

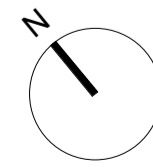

Phase 1

Phase 2



P07	18/04/24	Updated for planning	NM
P06	16/04/24	Updated for planning	NP
P05	05/03/24	Planning Conditions Update	NM
P04	24/11/23	Minor Amendments	NM
P03	17/11/23	Extend of roads amendments	TF
P02	31/10/23	Turning Head amendments	TF
P01	31/10/23	Planning - Reserved Matters Updated	NP

Scale	Size	Date	Drawn	Checked
1:1250	A1	02/10/23	TF	NM

Client  
**Bicester Motion Limited**

Project  
**BM\_IQ**

Title  
**Proposed Site Plan Phasing**

Purpose  
**INFORMATION**

Status Code  
**S2**

**3DReid**  
Architecture Interiors Masterplanning  
www.3DReid.com

Drawing No. **220127-3DR-XX-00-DR-A-10016** Rev. **P07**

File Name: 18042024\_14.03.10