




Notes

Do not scale from this drawing.

All dimensions are to be checked prior to construction and any discrepancies are to be identified to the Architect.

Copyright reserved.

This drawing is for Stage 03 cost purpose only

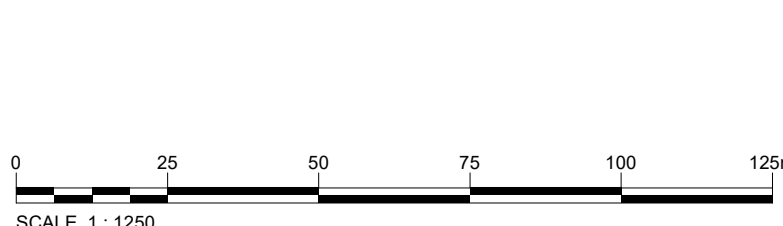

Key:

--- Indicative infiltration swale

— Panhandle area

- Up to 6.5m above FFL
- Up to 9m above FFL
- Up to 10.5m above FFL
- Up to 13.5m above FFL
- Up to 20m above FFL

Revisions

Scale	Size	Date	Drawn	Checked
1:1250	A1	17/11/2023	TF	NM

Client
Bicester Motion Limited

Project
BM_IQ

Title
Site & Finished Floor Levels

Purpose
Issued for planning

Status Code
S2

www.3DReid.com
Architecture Interiors Masterplanning

Drawing No.
220127-3DR-XX-00-DR-A-08006

Rev.
P09