
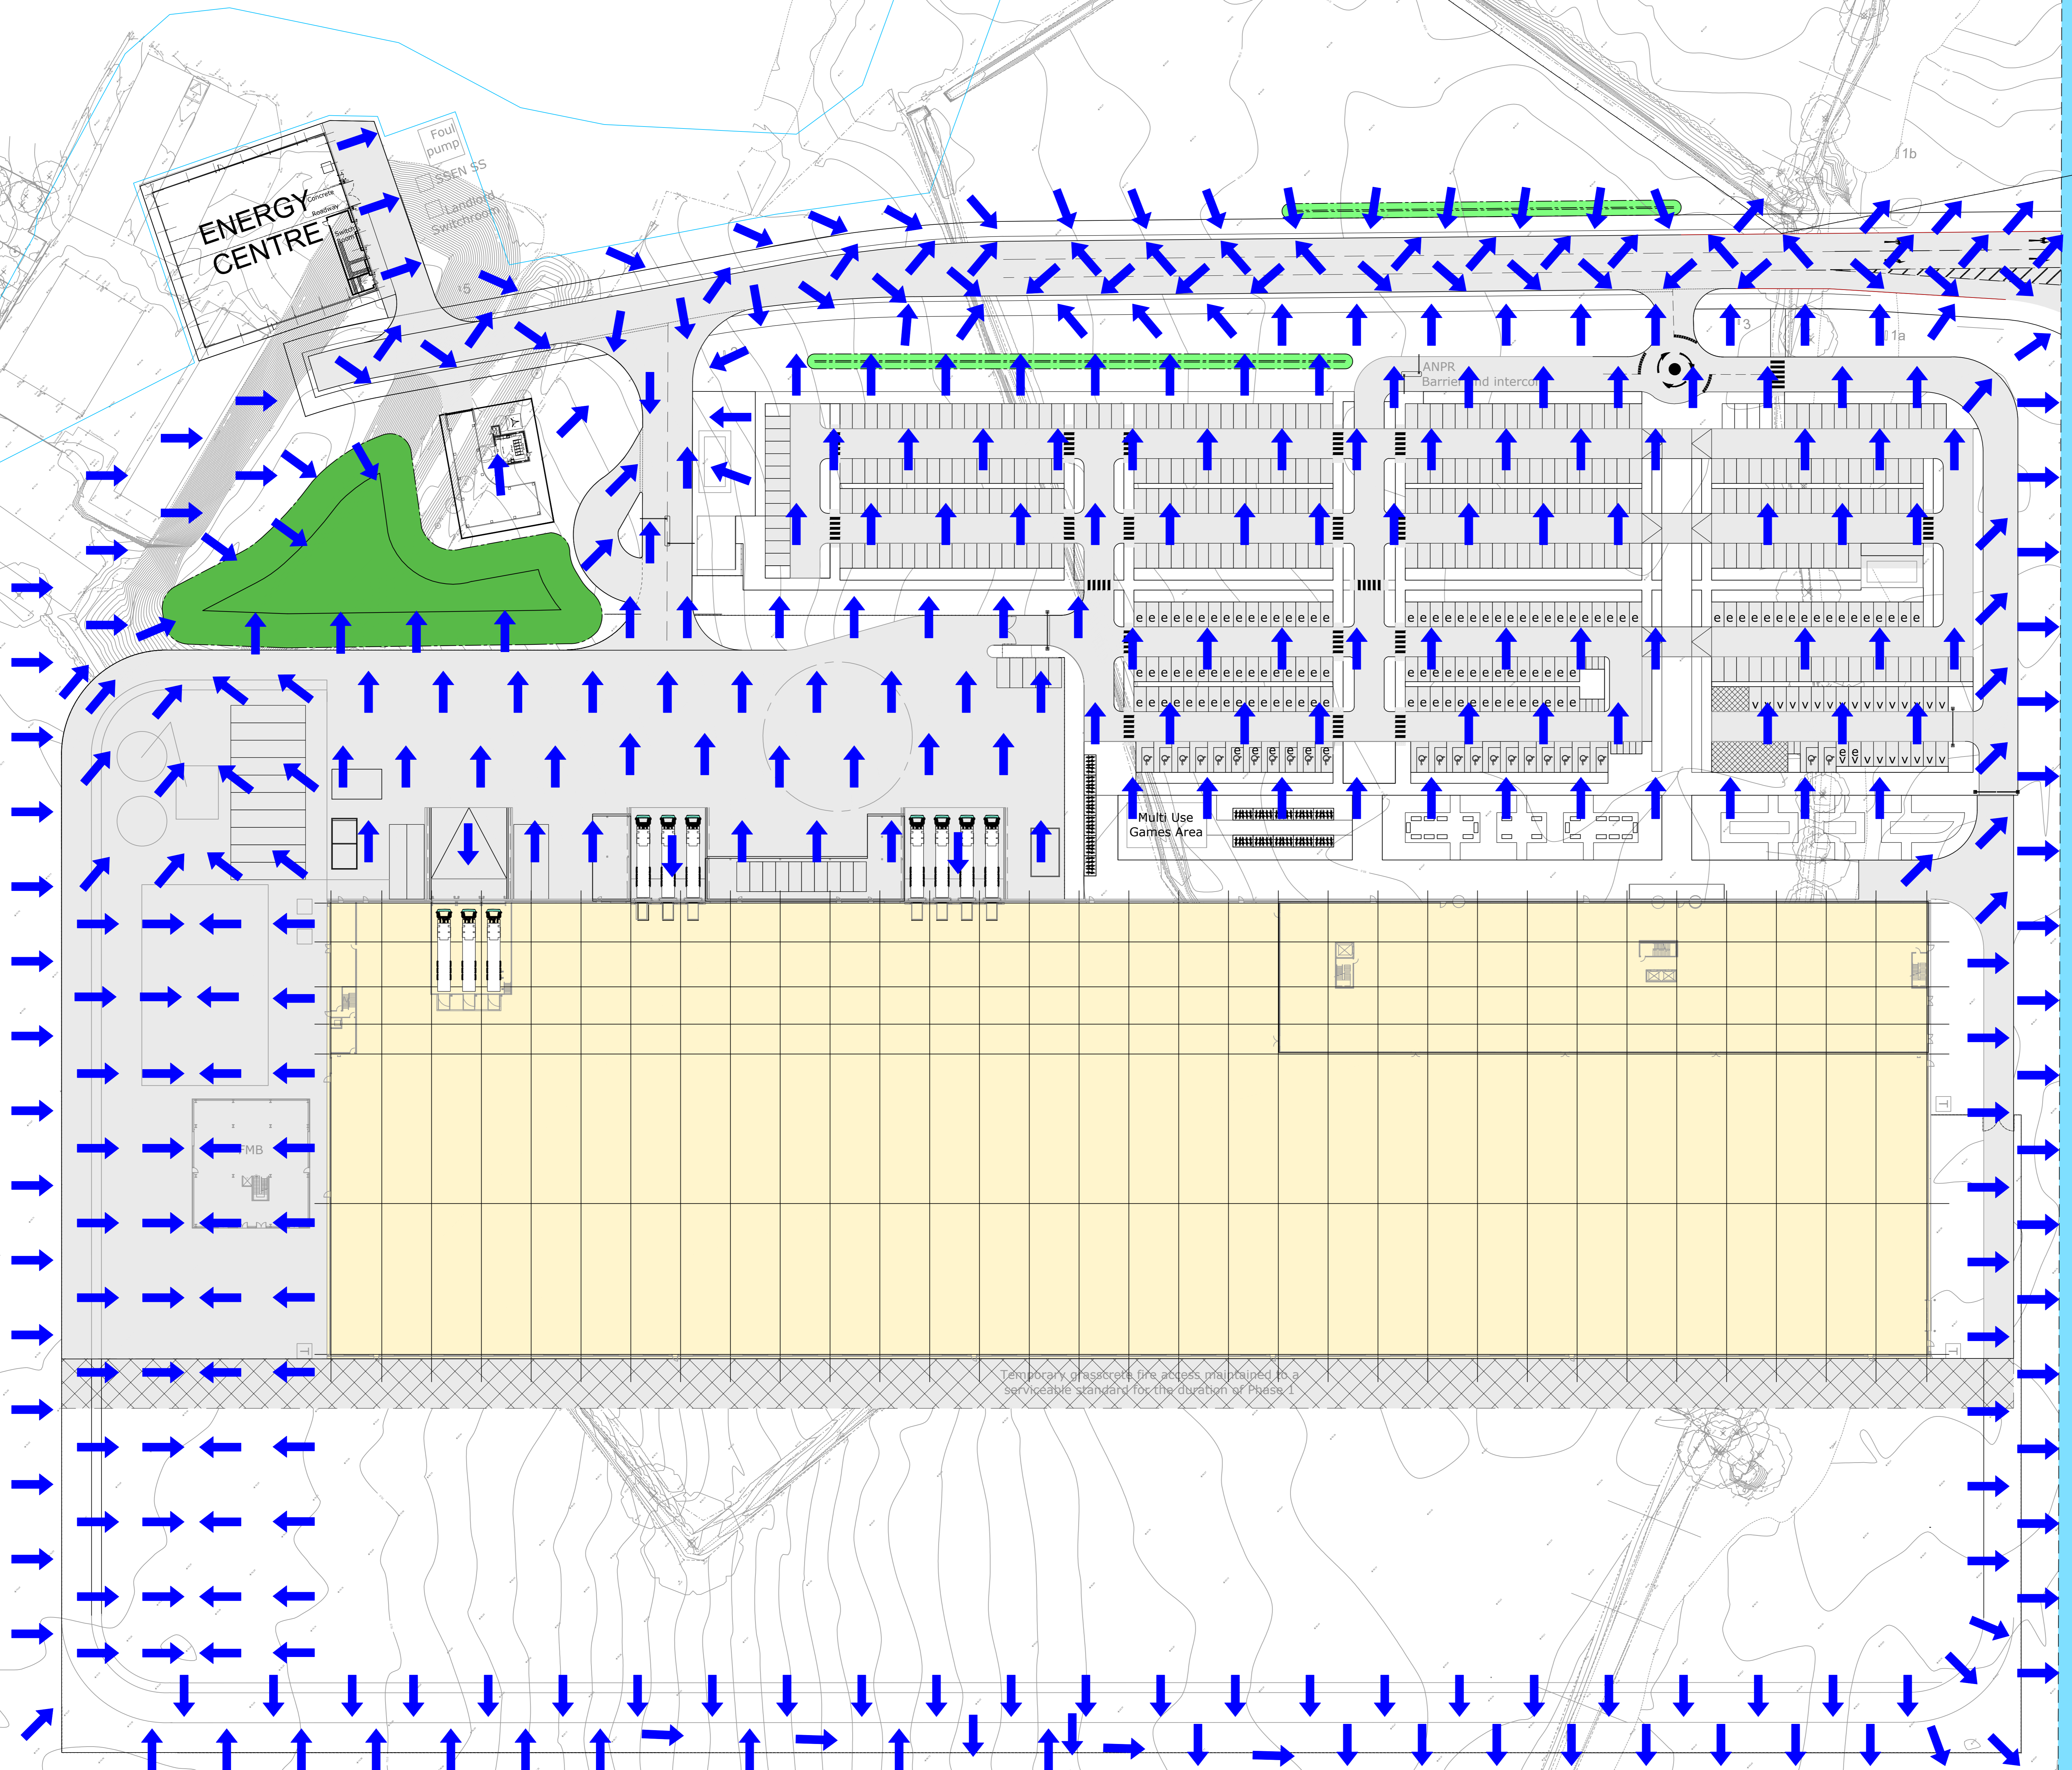


- Notes
1. THIS DRAWING IS THE COPYRIGHT OF TIER CONSULT LTD AND CANNOT BE REPRODUCED IN ANY FORM WITHOUT WRITTEN CONSENT FROM THE COMPANY.
 2. THIS DRAWING IS TO BE READ IN CONJUNCTION WITH ALL OTHER RELEVANT ARCHITECT'S, ENGINEER'S AND SPECIALISTS DRAWINGS TOGETHER WITH THE APPROPRIATE SPECIFICATION.
 3. ALL DIMENSIONS ARE IN METRES UNLESS STATED. FOR THE PURPOSES OF CONSTRUCTION THIS DRAWING MUST NOT BE SCALED AND ONLY WRITTEN DIMENSIONS USED. IT IS THE CONTRACTOR'S RESPONSIBILITY TO CHECK ALL DIMENSIONS ON SITE PRIOR TO CONSTRUCTION AND ANY DISCREPANCIES TO BE BROUGHT TO THE IMMEDIATE ATTENTION OF THE ENGINEER IN WRITING.
 4. ALL LEVELS ARE IN METRES UNLESS STATED.

Legend
 EXPECTED ROUTE OF FLOOD WATER IN EVENT OF SYSTEM FAILURE



Temporary grassbrook fire access maintained to a serviceable standard for the duration of Phase 1

Rev	Date	By	Description	Appd
P2	21.11.23	JCB	SITE PLAN UPDATED	DRL
P1	09.11.21	DRL	Issue for Information	DRL

Revisions

PRELIMINARY



Tier Consult Ltd
 Richmond House
 Sandpiper Court
 Chester Business Park
 Chester | CH4 9QZ
 t: 01244 684900

Client
 TRITAX SYMMETRY

Project
 SYMMETRY PARK, OXFORD

Title
 FLOOD EXCEEDANCE ROUTE

Scale	Drawn	Revision
1:500@A0	DRL	
Nov/21	Checked PJB	P2

Drawing Ref
 SPO1-TIER-300-EX-D-C-5101