


ALL LEVELS ARE IN METRES DERIVED FROM GPS TRANSFORMATION.
 GRID COORDINATES ARE ORDNANCE SURVEY OSGB36 GRID DERIVED FROM GPS TRANSFORMATION. (NO SCALE FACTOR APPLIED)
 PLOT SCALE ACCURACY OF 1:200.
 TREE SERVICES TO BE CONFIRMED BY A SPECIALIST IF ESSENTIAL TO THE SURVEY.
 SERVICE COVERS UNDER STRUCTURES/VEHICLES OR ONES THAT ARE BURIED MAY BE OMITTED FROM THE SURVEY. PIPE DETAILS SURVEYED FROM SURFACE ONLY.
 BROKEN COVERS AND COVERS WITHIN BUSY HIGHWAYS WILL NOT BE LIFTED.
 OVERHEAD CABLE POSITIONS/HEIGHTS SHOULD BE TREATED AS APPROXIMATE AND ARE LIABLE TO SEASONABLE CHANGE.
 COPYRIGHT AND FULL RIGHTS REMAIN WITH CRYFIELD SURVEYS LTD.

- TEXT KEY**
- av - air valve
 - bl - telecom
 - cab - cable television
 - cb fence - closeboard fence
 - cbox - control box
 - d - cover level
 - cr - cable riser
 - dp - depth
 - ep - electric pole
 - er - earthing rod
 - fh - fire hydrant
 - fl - floor level
 - fs - fire switch
 - g - gully
 - gv - gas valve
 - h - height
 - ic - inspection cover
 - il - invert level
 - lp - lamp post
 - mh - manhole
 - mkr - marker
 - p & r fence - post & rail fence
 - re - rodding eye
 - rs - road sign
 - rw - rain water pipe
 - sl - spot light
 - sv - stop valve
 - sw - soil vent pipe
 - tdm - temporary bench mark
 - thl - threshold level
 - tl - service light
 - loc - top of cap
 - top - top of pipe
 - tbl - top of tank
 - tp - telecom pole
 - us - underside
 - uv - gas valve
 - unl - unable to lift
 - vp - vent pipe
 - w - invert level
 - wfc - water filled chamber
 - wm - water meter
 - wo - wash out
 - wp - waste pipe

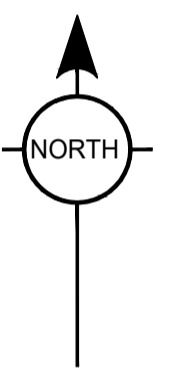

STATION SCHEDULE

ID	EASTINGS	NORTHINGS	LEVEL	TYPE
S1	447778.763	225248.073	102.058	ROAD NAIL
S2	447744.842	225237.881	104.518	ROAD NAIL
S3	447744.320	225232.968	108.736	ROAD NAIL
S4	447702.389	225245.298	107.629	ROAD NAIL
S5	447727.292	225215.873	105.211	ROAD NAIL
S6	447705.198	225193.854	106.523	ROAD NAIL
S7	447692.892	225211.498	107.168	ROAD NAIL
S8	447667.748	225194.540	108.448	ROAD NAIL
S9	447674.723	225214.406	107.501	ROAD NAIL
S10	447700.839	225224.458	108.955	ROAD NAIL
S11	447651.503	225194.353	108.955	ROAD NAIL
S12	447641.222	225224.240	109.753	ROAD NAIL
S13	447653.637	225248.032	109.950	ROAD NAIL
S14	447651.530	225214.540	109.319	ROAD NAIL
S15	447679.247	225259.637	109.117	ROAD NAIL
S16	447694.937	225237.275	107.252	ROAD NAIL
S17	447661.148	225265.767	110.262	ROAD NAIL
S18	447663.450	225239.847	109.198	ROAD NAIL
S19	447673.209	225233.666	107.433	ROAD NAIL

PROJECT
THE BEECHES, HEYFORD ROAD, STEEPLE ASTON, OX25 4SN

DRAWING TITLE
TOPOGRAPHIC SURVEY

CLIENT
STUDIO08 LIMITED

SURVEY DATE	SHEET SIZE	SURVEYOR	CHECKED
NOV/23	A1	SJF	VCB

DRAWING NUMBER
1444-01

SCALE
1:200

CRYFIELD SURVEYS LTD

Email: admin@cryfieldsurveys.co.uk Tel: 01928 935144
 6 Rural Innovation Centre, Stoneleigh Park, Kenilworth, CV8 2LG