



Roof Plan

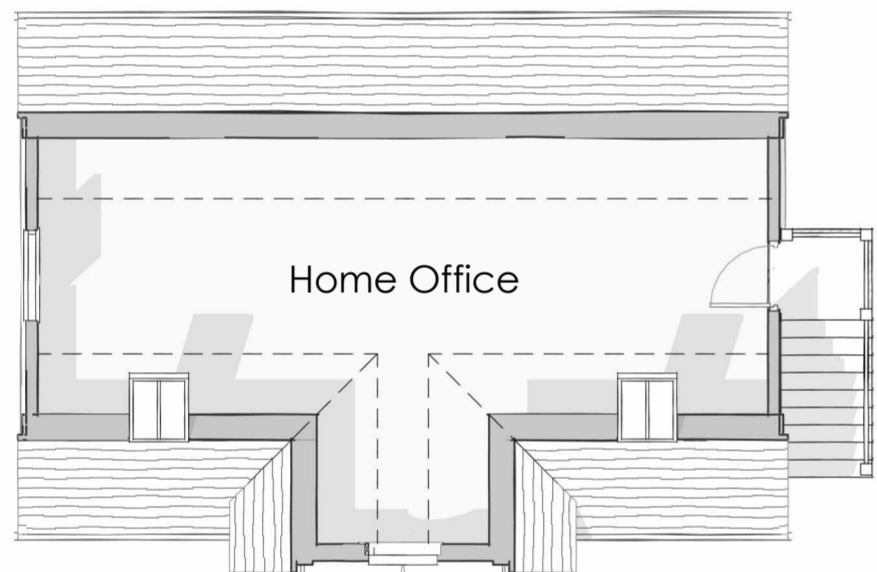


First Floor Plan

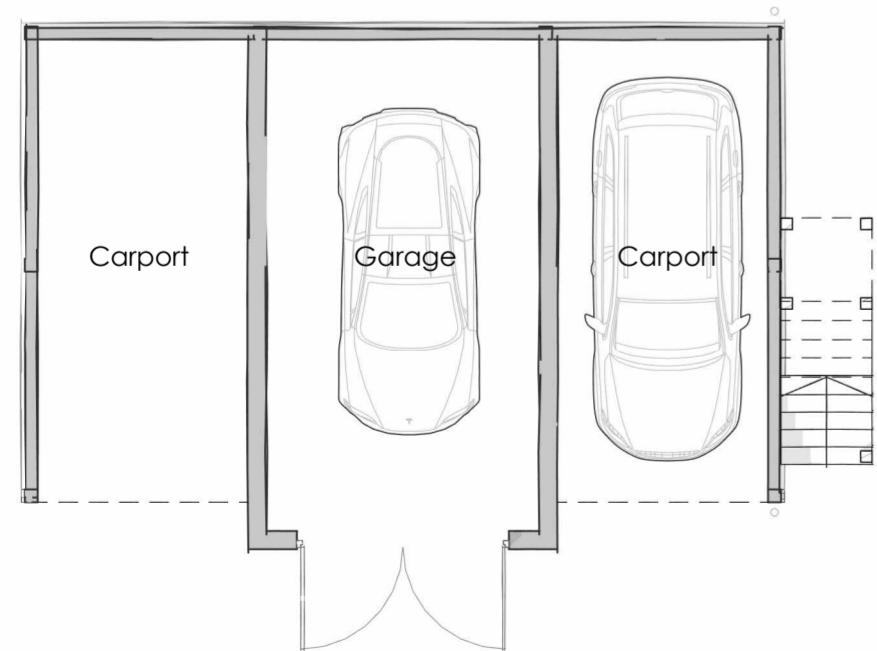

Ground Floor Plan




Front Elevation

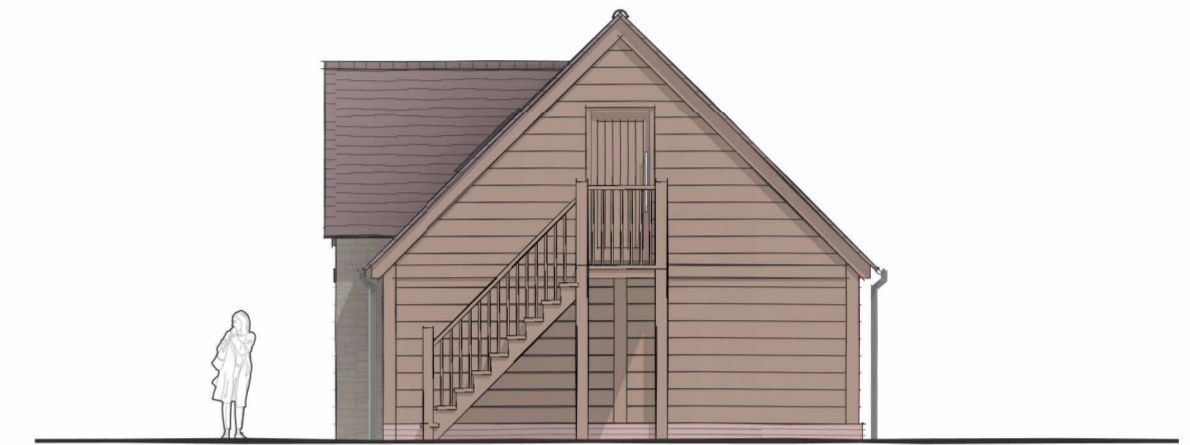


Side Elevation



Rear Elevation

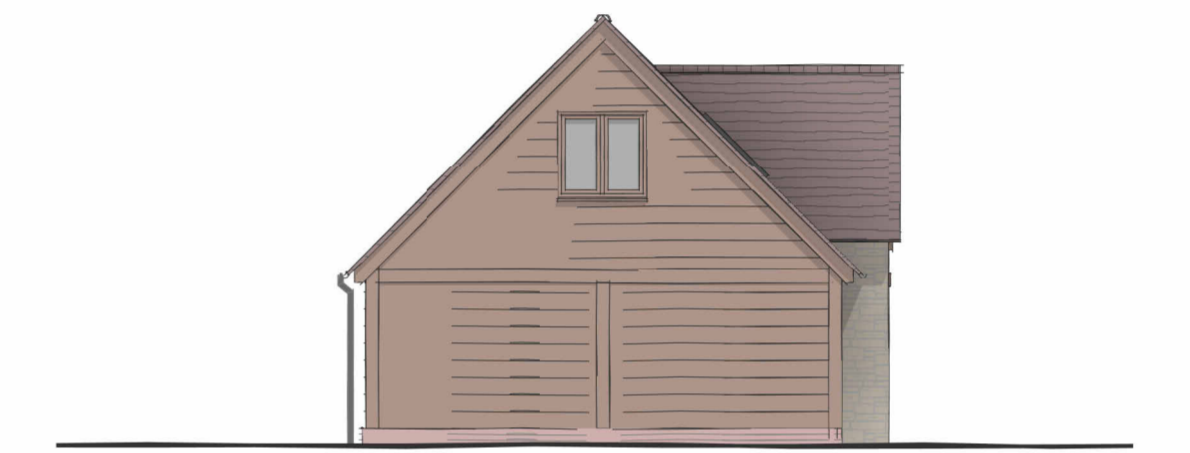

Side Elevation

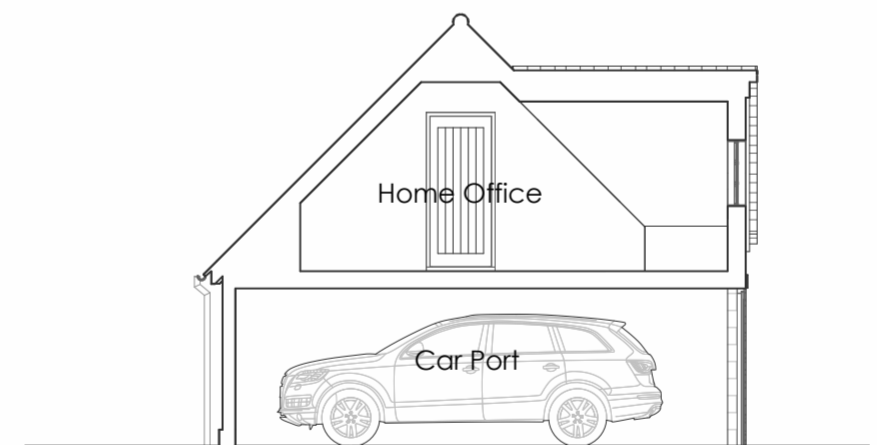

Section A - A

REVISION	DESCRIPTION	DATE

STATUS		
PLANNING		
PROJECT TITLE		
THE BEECHES, HEYFORD ROAD, STEEPLE ASTON, OX25 4SN		
DRAWING TITLE		
GARAGE PLANS & ELEVS		
FIRST ISSUED	DRAWN	SCALE (A3)
/	DBR	1:100

PROJECT - DRAWING NO - REVISION

23003-PL007-