



1 Proposed SPY Context Side Elevation A
1 : 200

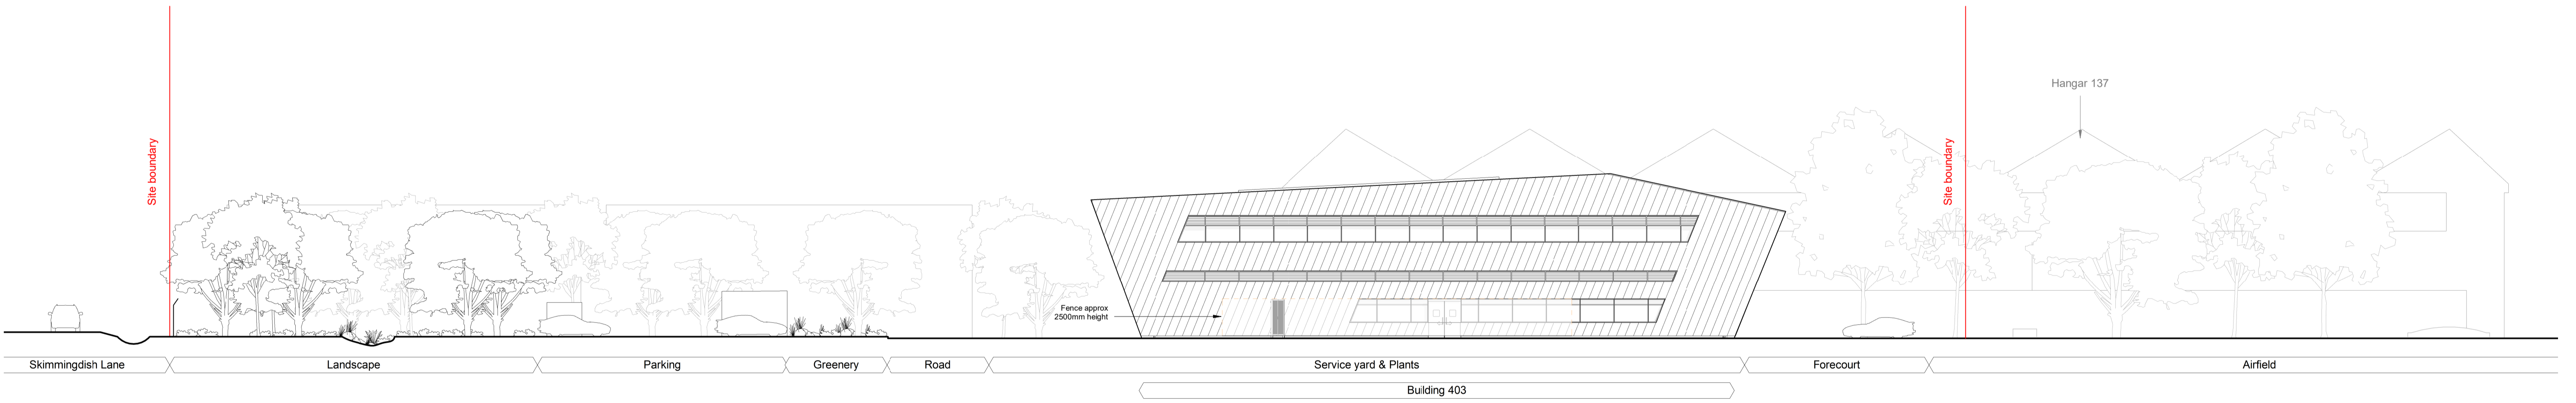

2 Proposed SPY Context Side Elevation B
1 : 200

Notes
Do not scale from this drawing.
All dimensions are to be checked prior to construction and any discrepancies are to be identified to the Architect.
Copyright reserved.

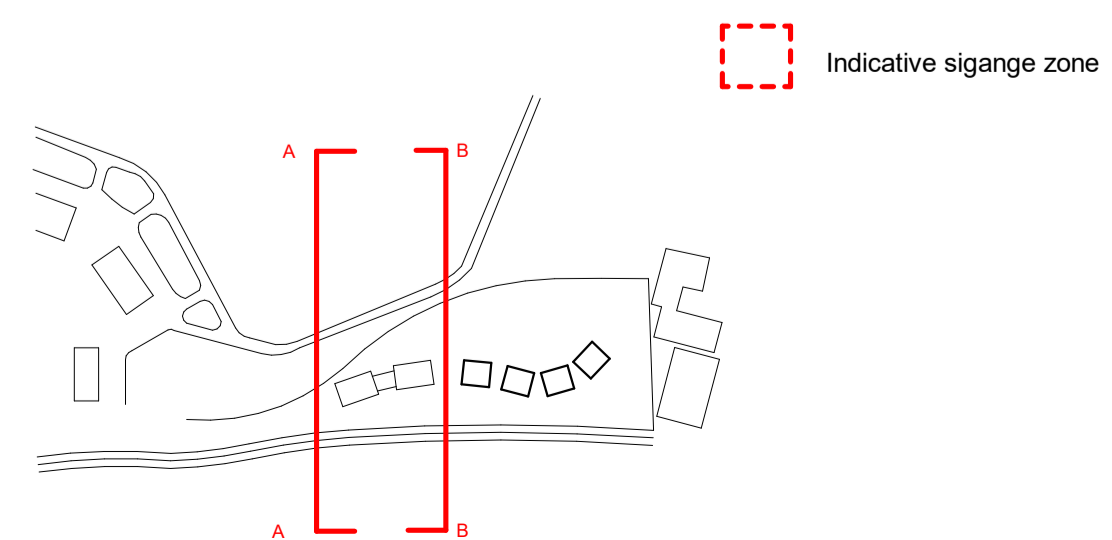

| Revisions | Scale | Size | Date | Drawn | Checked |
|--|-------|------|----------|-------|---------|
| P05 09/02/24 Planning Issue | 1:200 | A1 | 12/12/23 | TF | NM |
| P04 08/02/24 Planning Issue - For Comment | | | | | |
| P03 06/02/24 Planning Issue- Draft removed | | | | | |
| P02 26/01/24 Issued for Comments | | | | | |
| P01 16/01/24 Draft First Issue | | | | | |

Client
Bicester Motion Limited

Project
BM_IQ SPY

Title
Proposed Contextual Side Elevations 1-200

Purpose
For Information

Status Code
S2

3DReid
Architecture Interiors Masterplanning
www.3DReid.com

Drawing No.
230214-3DR-XX-ZZ-DR-A-08101

Rev.
P05