





Notes

Do not scale from this drawing.

All dimensions are to be checked prior to construction and any discrepancies are to be identified to the Architect.

Copyright reserved.

This drawing is for Stage 03 cost purpose only

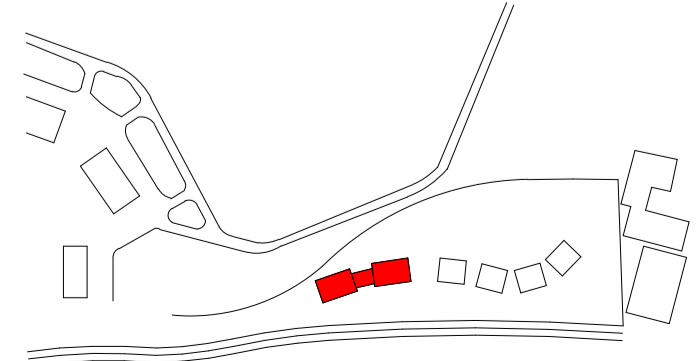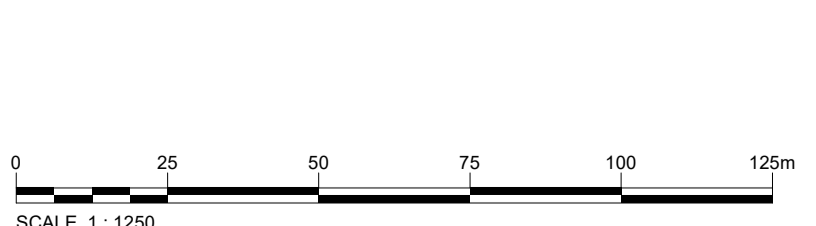

- Demise boundary
- Ownership boundary
- Proposed built form
- Indicative infiltration swale
- Panhandle area
- Loan Security Zone
- Open space
- Landscape buffer areas
- Indicative car parking
- Attenuation
- Proposed YASA built form
- Construction Site

Revisions	Scale	Size	Date	Drawn	Checked
P05 19/04/24 Planning Update	1:1250	A1	11/01/24	TF	NM
P04 09/02/24 Planning Issue					
P03 06/02/24 Planning Issue- Draft removed					
P02 26/01/24 Issued for Comments					
P01 16/01/24 Draft First Issue					

Client
Bicester Motion Limited

Project
BM_IQ SPY

Title
Proposed Block Plan

Purpose
For Information

Status Code
S2

3DReid
Architecture Interiors Masterplanning
www.3DReid.com

Drawing No.
230214-3DR-XX-00-DR-A-08003

Rev.
P05