





**Notes**

Do not scale from this drawing.

All dimensions are to be checked prior to construction and any discrepancies are to be identified to the Architect.

Copyright reserved.

*This drawing is for Stage 03 cost purpose only*

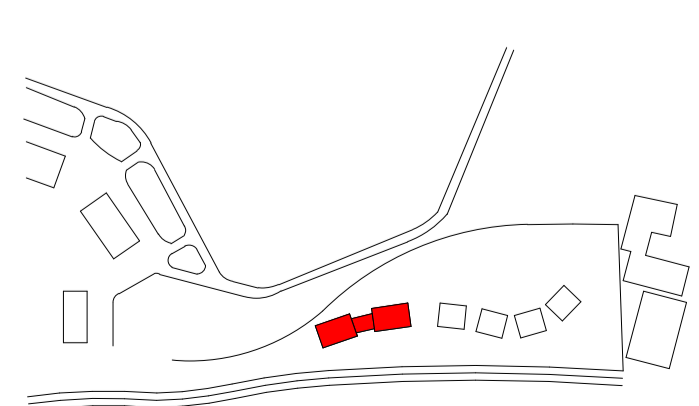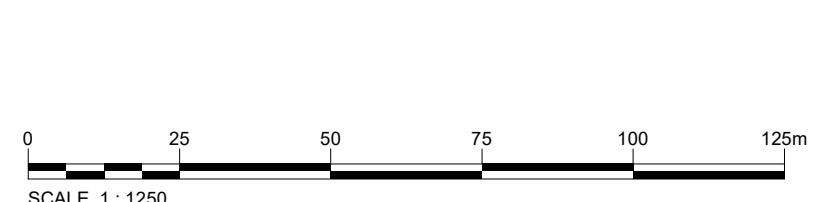

- Indicative infiltration swale
- Panhandle area
- Application boundary
- Ownership boundary
- Up to 6.5m above FFL
- Up to 9m above FFL
- Up to 10.5m above FFL
- Up to 13.5m above FFL
- Up to 20m above FFL

Revisions	Scale	Size	Date	Drawn	Checked	NP	NM	TF
P05 19/04/24 Planning Update	1:1250	A1	17/11/2023	TF	NM	NP	NM	TF
P04 09/02/24 Planning Issue								
P03 06/02/24 Planning Issue- Draft removed								
P02 26/01/24 Issued for Comments								
P01 16/01/24 Draft First Issue								

Client  
**Bicester Motion Limited**

Project  
**BM\_IQ SPY**

Title  
**Proposed Site & Finished Floor Levels**

Purpose  
**For Information**

Status Code  
**S2**

**3DReid**  
Architecture Interiors Masterplanning  
www.3DReid.com

Drawing No. **230214-3DR-XX-00-DR-A-08005**

Rev. **P05**