





Notes

Do not scale from this drawing.

All dimensions are to be checked prior to construction and any discrepancies are to be identified to the Architect.

Copyright reserved.

This drawing is for Stage 03 cost purpose only

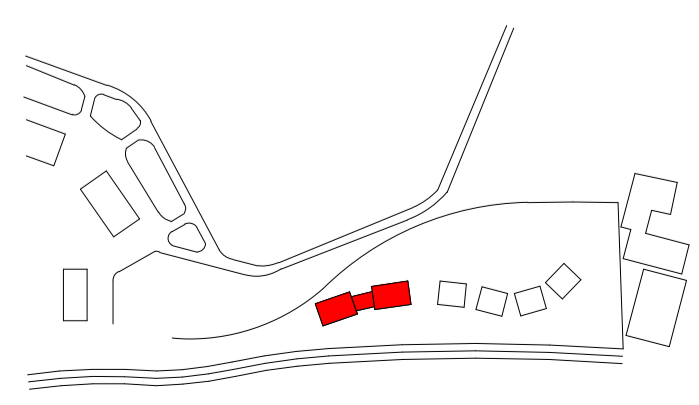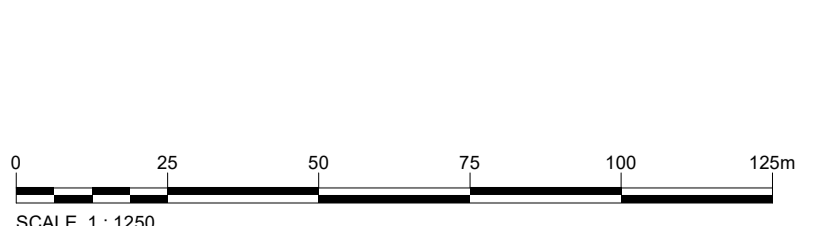

Key:

	Application boundary		Concrete Block Pavings
	Ownership boundary		In-situ Concrete Service
	Proposed Consented built form		Resin Bound Aggregate
	Proposed SPY built form		Maintained grassland open space
	Indicative infiltration swale		Grass Paving
	Panhandle area		Landscape buffer areas

P05	19/04/24	Planning Update	NP
P04	09/02/24	Planning Issue	NM
P03	08/02/24	Planning Issue - For Comment	NM
P02	06/02/24	Planning Issue- Draft removed	NM
P01	26/01/24	Issued for Comments	TF

Revisions

Scale	Size	Date	Drawn	Checked
1:1250	A1	25/01/24	TF	NM

Client
Bicester Motion Limited

Project
BM_IQ SPY

Title
Proposed open Space / Landscape

Purpose
Issued for planning

Status Code
S2

3DReid
Architecture Interiors Masterplanning
www.3DReid.com

Drawing No.
230214-3DR-XX-00-DR-A-08010

Rev.
P05